



★ DENOTES: (4) 1/2" Ø BOLTS AT PURLIN OR GIRT CONNECTION TO CLIP. REFER TO CF01122

—X— DENOTES: DOUBLE PURLIN OR GIRT STRUT.
REFER TO PF04022 FOR CONNECTION AND
PANEL ATTACHMENT NOTES 1 & 2.

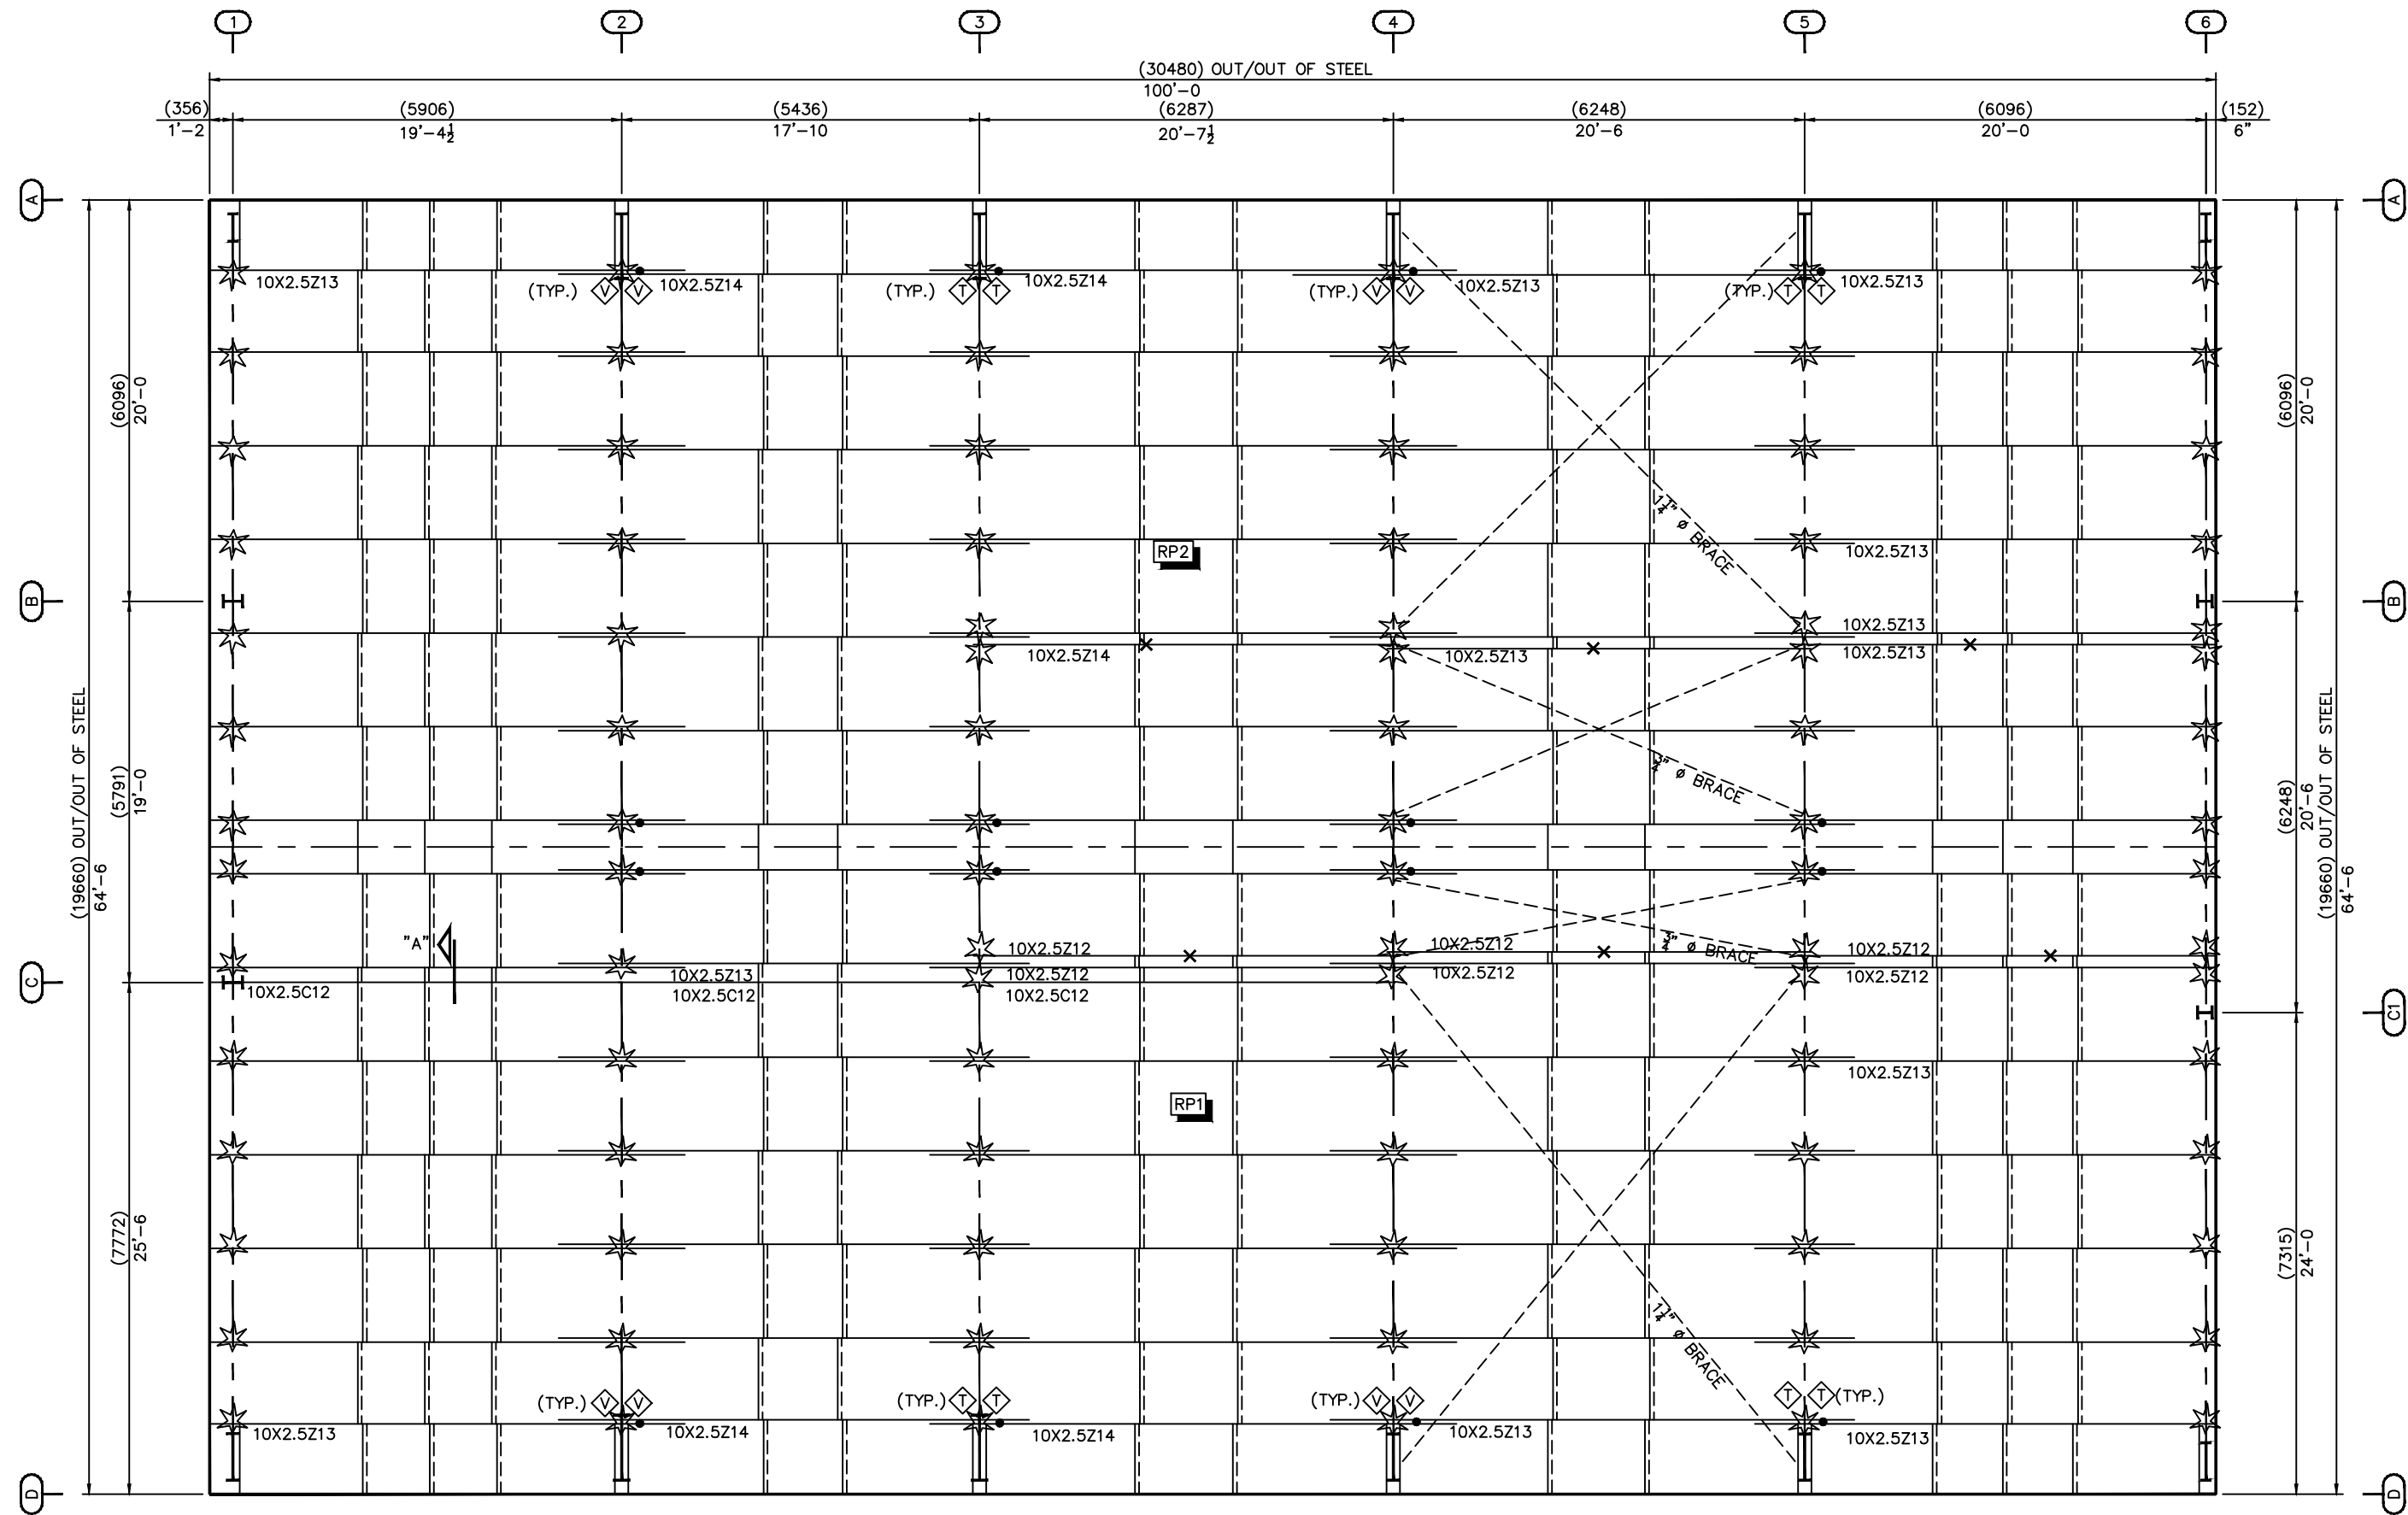

ROOF FRAMING PLAN

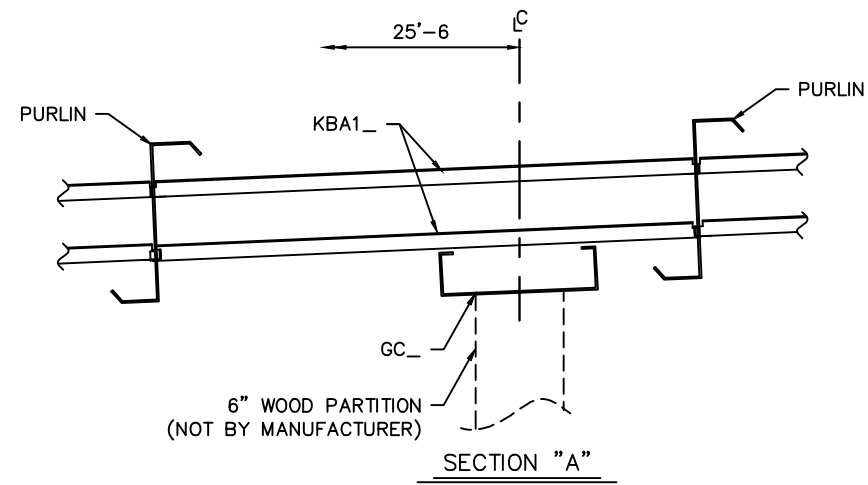

ZEE SECTION LAP TABLE			
SYMBOL	LAP LENGTH	SYMBOL	LAP LENGTH
	0'-0 1/2"		2'-5 3/4"
	0'-3 3/4"		3'-1 3/4"
	1'-5 3/4"	REFER TO CF01122	

A rectangular diagram labeled "KEY PLAN" in the center. The top edge is labeled "SWC", the bottom edge is labeled "SWA", the left edge is labeled "EWB", and the right edge is labeled "EWD".

[illegible]

Robertson .
Robertson Building Systems

1343 SANDHILL DRIVE
ANCASTER, ONTARIO L9G 4V5
905-304-1111

Customer: MARGUE CONSTRUCTION LTD. CARR, ON	Project Name & Location: VANSON TRUCKING OTTAWA, ON
--	--

Drawing Status: Preliminary ☐ For Construction ☒ For Construction Permit ☒
 For Approval ☐ (Not For Construction) For Erector Installation ☐ (Not For Construction)

Scale: NOT TO SCALE

Drawn by: MLH 10/17/17

Checked by: A.S. 10/17/17

Project Engineer: AIS

Job Number: 16-B-17646

Sheet Number: E2 of 15

The engineer whose seal appears hereon is an employee of the manufacturer for the materials described herein. Said seal or certification is limited to the products designed and manufactured by manufacturer only. The undersigned engineer is not the overall engineer of record for this project.

A. Szilveszter, P.ENG
Ontario P.ENG 100041568
DBR01A ENR01A

