




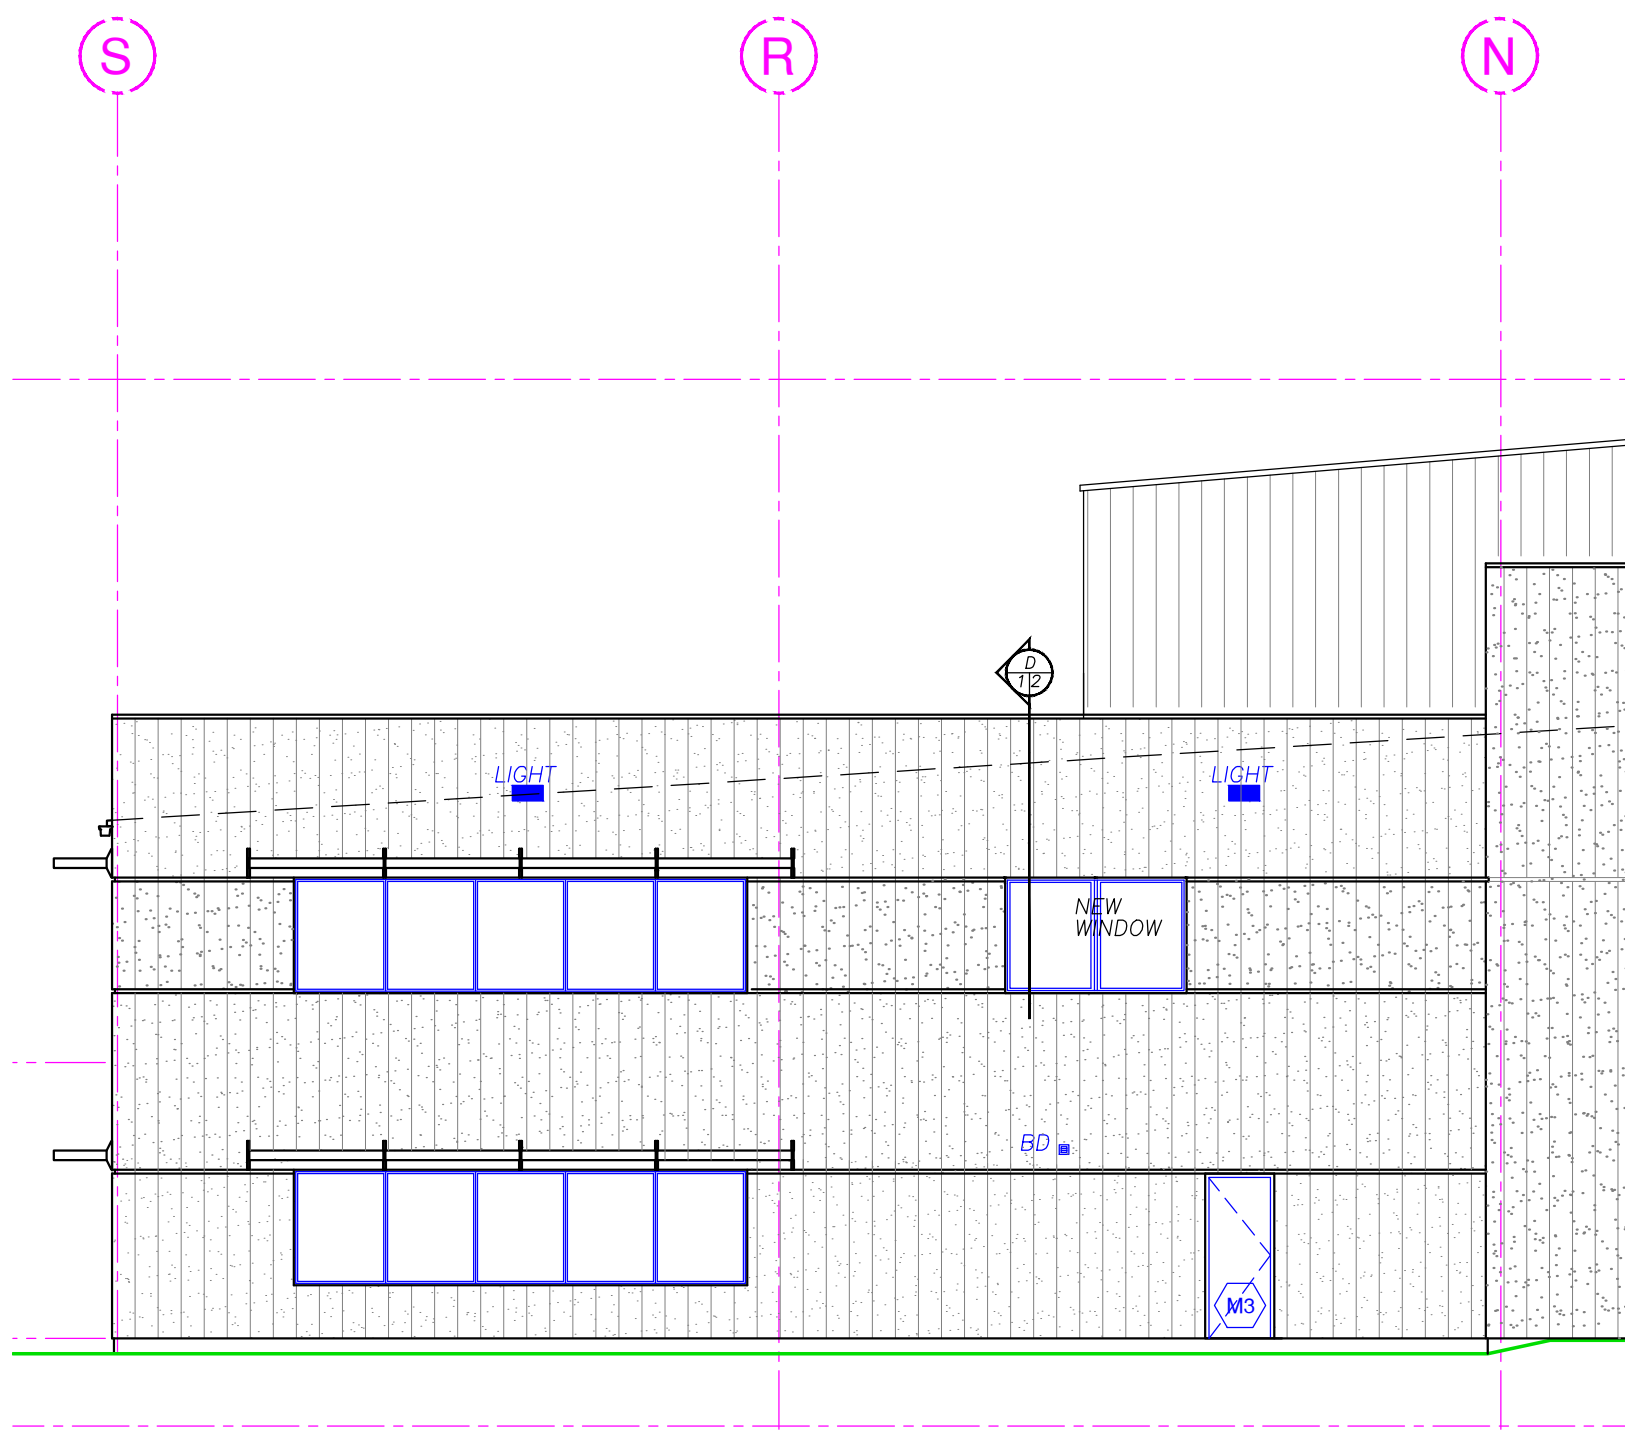


EAST ELEVATION
SCALE 1:110

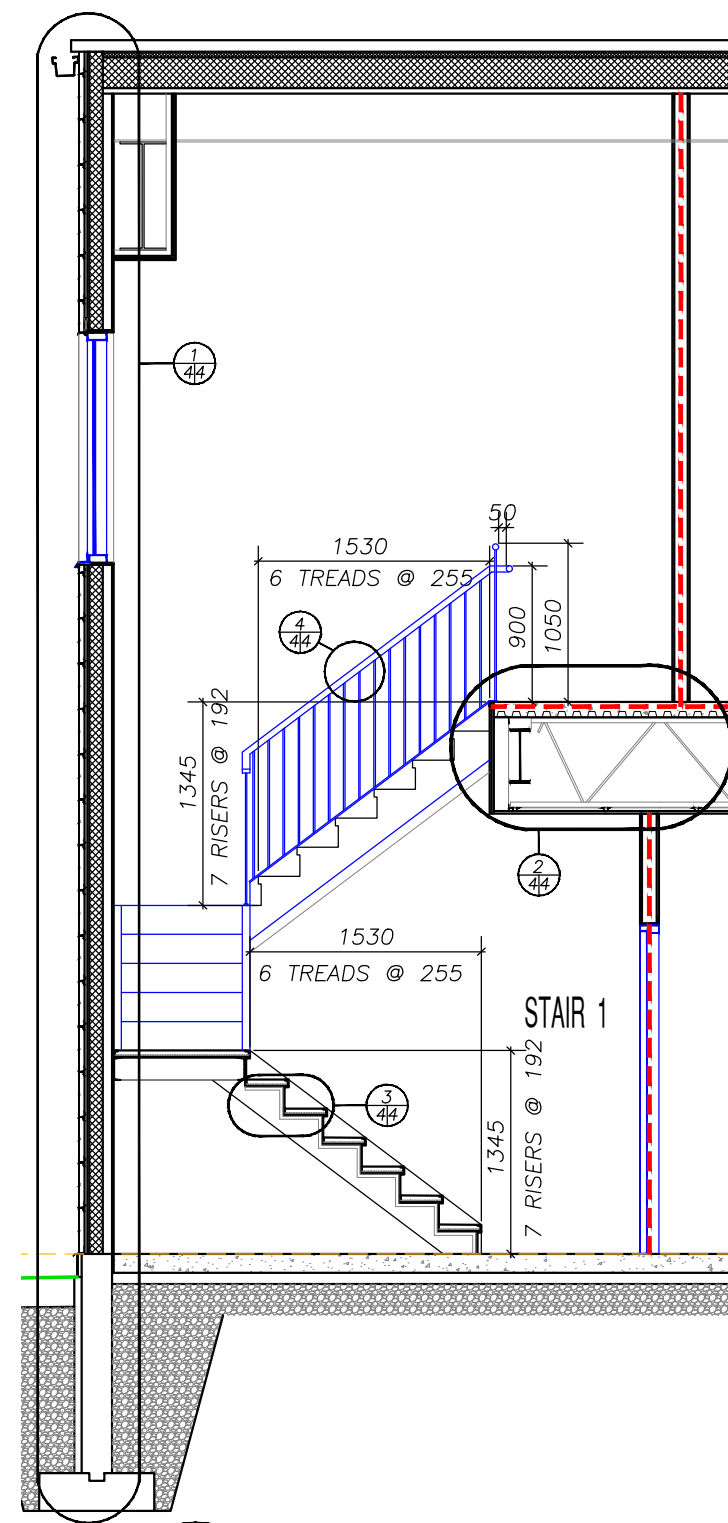


STAIR 1
SCALE 1:50

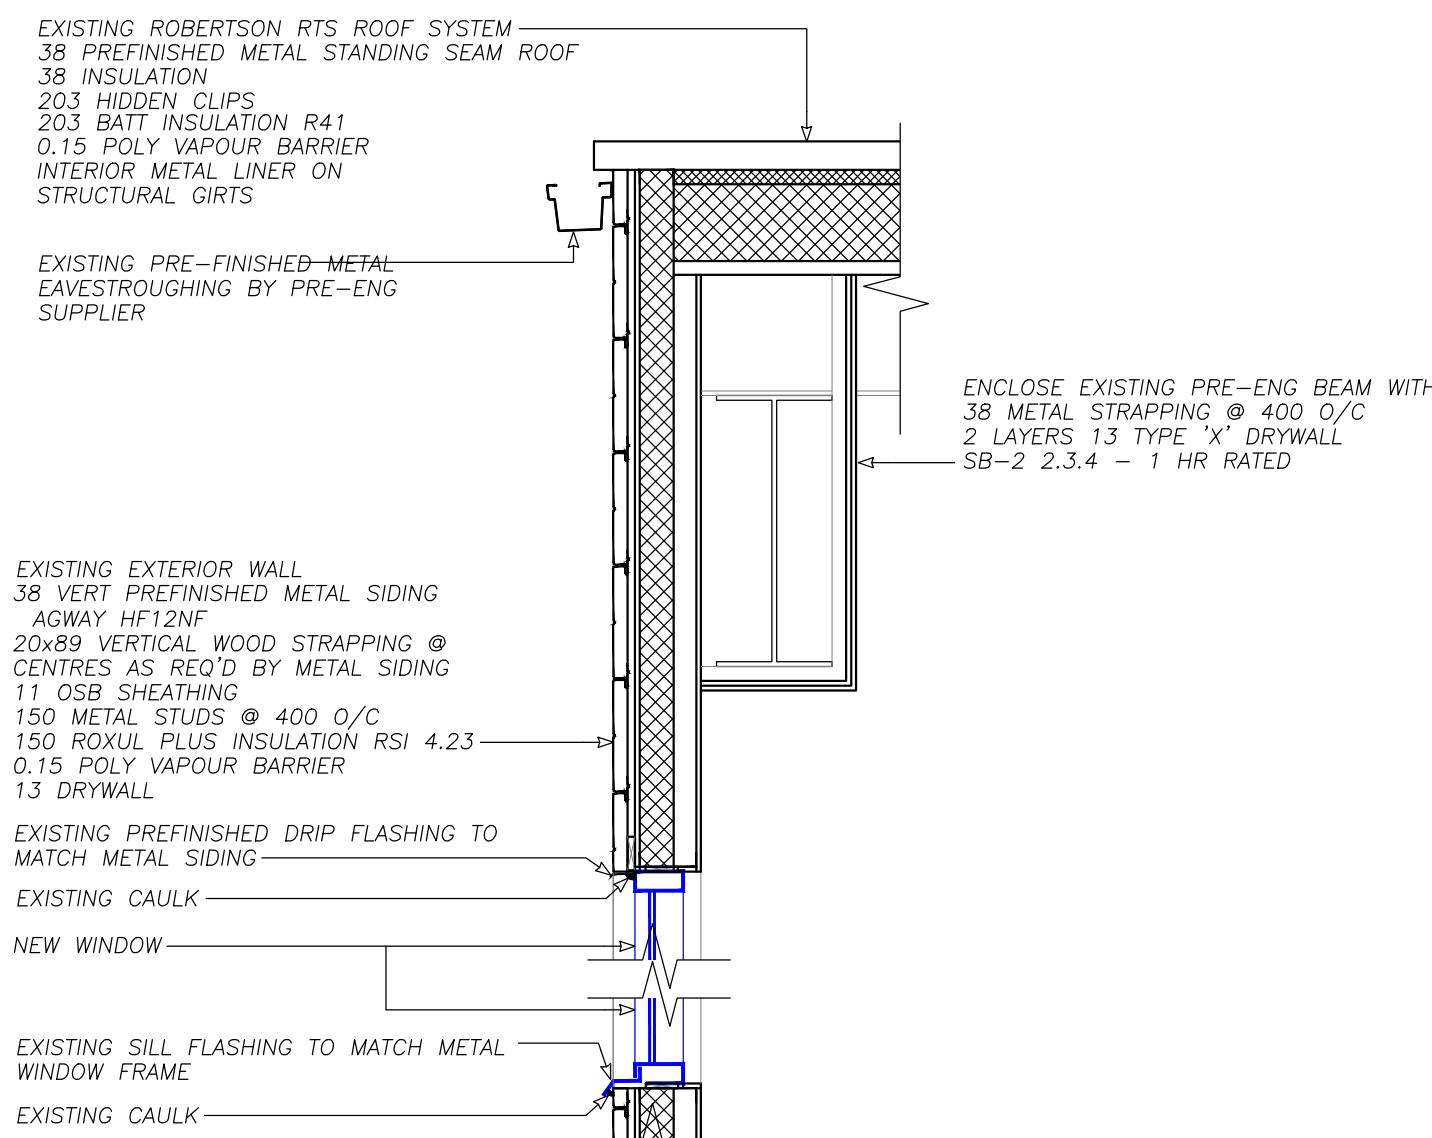

1 FLOOR
SCALE 1:10

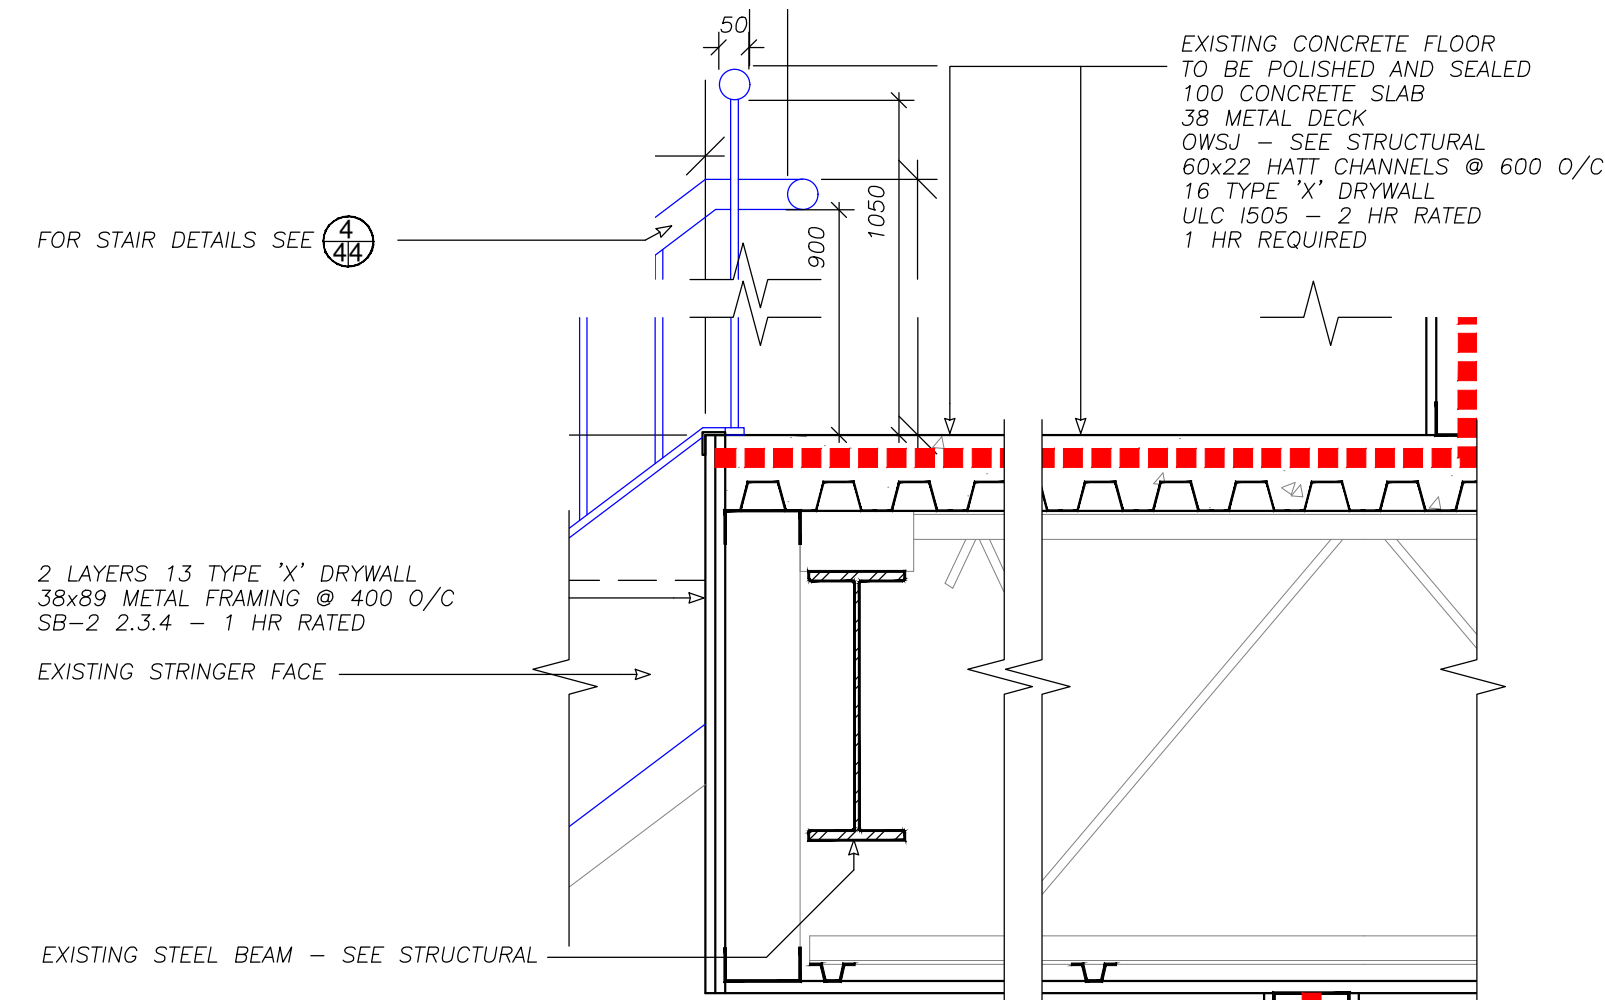

2 FLOOR
SCALE 1:10

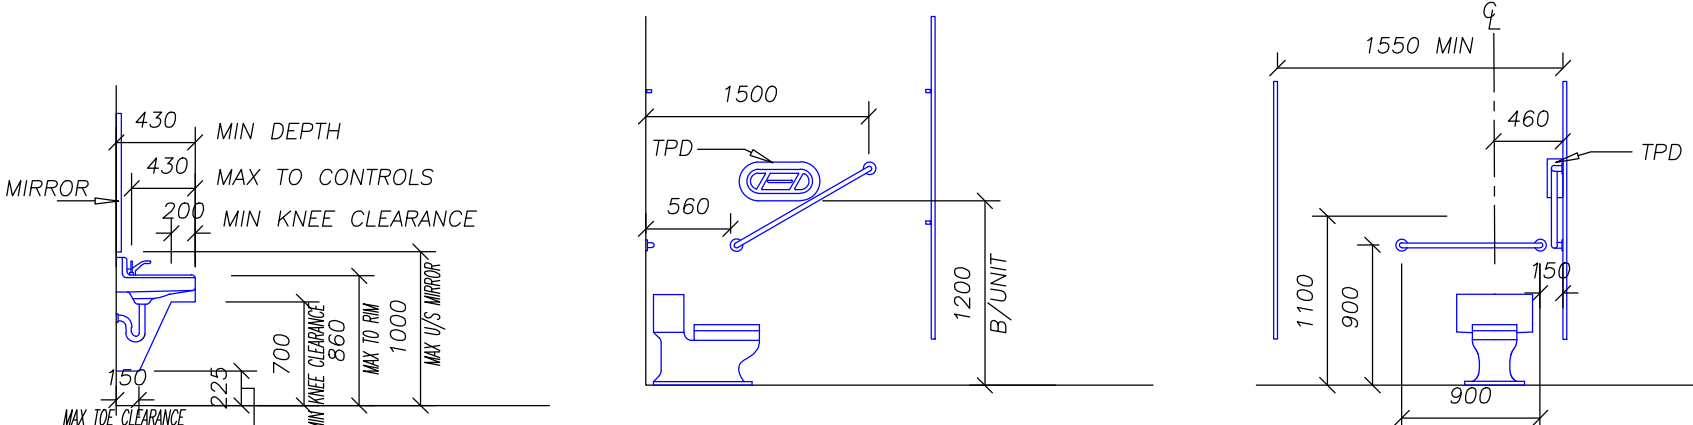

HC SINK HC TOILET


WR MOUNTING HEIGHTS
SCALE 1:50

DOOR SCHEDULE

DOOR NO.	SIZE	DOOR			FRAME			HARDWARE										REMARKS
		TYPE	MATERIAL	FINISH	GLAZING	TYPE	MATERIAL	FINISH	WEATHER STRIPPING	PUSH/PULL	LATCH SET	LOCK SET	CLOSER	PANIC SET	PRIVACY	BALANCE	BOLTS	
U1	914 x 2134 x 45	D	HM	PT	WIRED	A	HM	PT			X	X						EXISTING DOOR 3/4 HR DR & FRAME
U2	914 x 2134 x 45	A	SC	STAIN	-	C	HM	PT			X							
U3	914 x 2134 x 45	A	SC	STAIN	-	C	HM	PT			X							
U4	914 x 2134 x 45	A	HM	PT	-	C	HM	PT			X							
U5	914 x 2134 x 45	D	HM	PT	WIRED	C	HM	PT				X						
U6	914 x 2134 x 45	A	SC	STAIN	-	C	HM	PT			X							
U7	812 x 2083 x 33	A	SC	STAIN	-	A	HM	PT			X							HC LIFT DOOR 3/4 HR Door & Frame
U8	914 x 2134 x 45	A	SC	STAIN	-	A	HM	PT			X	X						
U9	914 x 2134 x 45	A	HM	PT	-	A	HM	PT						X	X			
U10	914 x 2134 x 45	A	SC	STAIN	-	A	HM	PT			X	X						
U11	914 x 2134 x 45	A	SC	STAIN	-	A	HM	PT			X	X						EXISTING DOOR Storeroom Locks 3/4 HR DR & FRAME EXISTING DOOR Storeroom Locks 3/4 HR DR & FRAME EXISTING DOOR Storeroom Locks 3/4 HR DR & FRAME
U12	914 x 2134 x 45	A	SC	STAIN	-	A	HM	PT			X	X						
U13	914 x 2134 x 45	A	SC	STAIN	-	A	HM	PT			X							
U14	914 x 2134 x 45	A	SC	STAIN	-	A	HM	PT			X							
U15	914 x 2134 x 45	A	SC	STAIN	-	A	HM	PT			X							
U16	914 x 2134 x 45	A	SC	STAIN	-	A	HM	PT			X							
U17	914 x 2134 x 45	D	HM	PT	WIRED	A	HM	PT			X	X						EXISTING DOOR 3/4 HR DR & FRAME
M22	813 x 2134 x 45	A	SC	STAIN	-	A	HM	PT			X	X						3/4 HR Door & Frame

WINDOW SCHEDULE



WINDOW NO.	DIMENSIONS	MATERIAL	FINISH	GLAZING	DESCRIPTION
W1	CURTAIN WALL	ALUM	ANOD	CLEAR DOUBLE	
UW2	6000W x 1525H x 130	ALUM	ANOD	CLEAR DOUBLE	Existing Fixed 5 Equal Bays
UW3	2400W x 1525H x 130	ALUM	ANOD	CLEAR DOUBLE	Existing Fixed 2 Equal Bays
UW4	2400W x 1525H x 130	ALUM	ANOD	CLEAR DOUBLE	Existing Fixed 2 Equal Bays
UW5	2400W x 1525H x 130	ALUM	ANOD	CLEAR DOUBLE	Existing Fixed 2 Equal Bays
UW6	2400W x 1525H x 130	ALUM	ANOD	CLEAR DOUBLE	New Fixed 2 Equal Bays

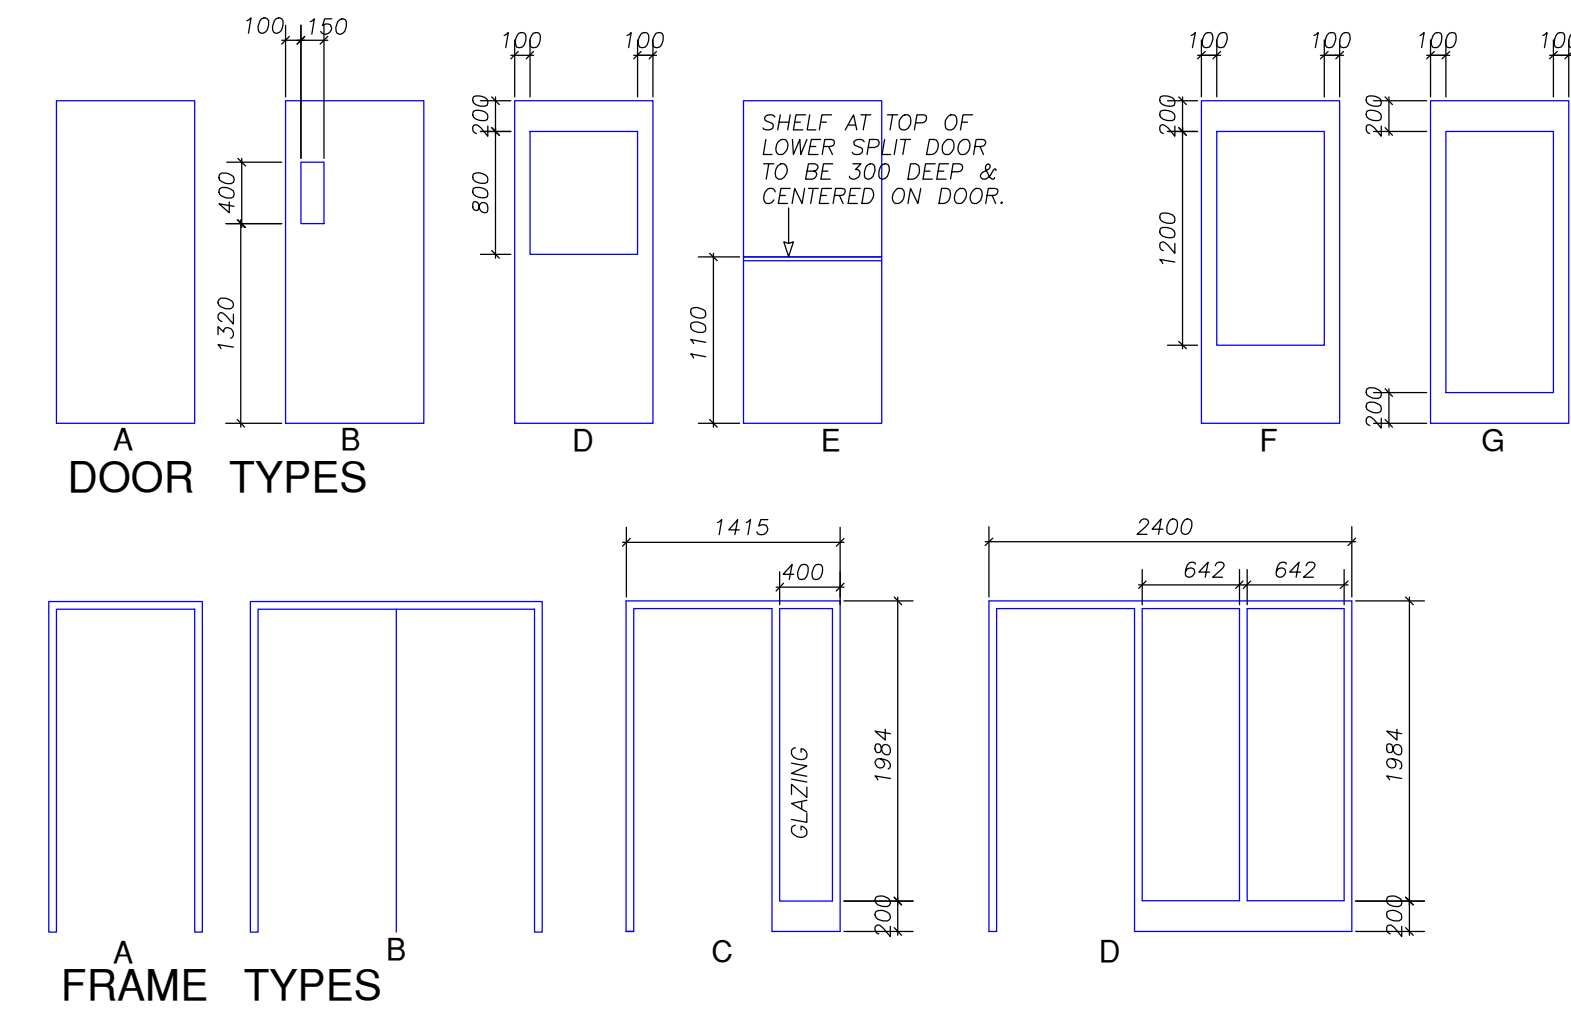

WALL SCHEDULE

- EXTERIOR OFFICE WALL
38 VERTICAL PRE-FINISHED METAL SIDING
20x90 HORIZONTAL STRAPPING @ 400 O/C
BUILDING WRAP
11 OSB
38x150 STEEL STUDS
150 ROXUL PLUS INSULATION RSI 4.93
0.15 POLY VAPOUR BARRIER
13 DRYWALL
- EXTERIOR WEST OFFICE WALL
38 VERTICAL PRE-FINISHED METAL SIDING
20x90 HORIZONTAL STRAPPING @ 400 O/C
BUILDING WRAP
ULC W440 - 2 HR - CONSISTING OF
19 TYPE 'X' DRYWALL
92x32 METAL STUDS @ 400 O/C
MINERAL WOOL BATTIS RSI 2.47
19 TYPE 'X' DRYWALL
89x32 METAL STUDS @ 400 O/C
89 ROXUL PLUS INSULATION RSI 2.93
0.15 POLY VAPOUR BARRIER
13 DRYWALL
- 13 DRYWALL
38x92 METAL STUDS @ 400 O/C
- 300 CONCRETE BLOCK
ULC U901 - 4 HR RATED
- RATED INTERIOR SOUND PARTITION TO BE
13 TYPE 'X' DRYWALL
2 SETS 38x92 METAL STUDS @ 400 O/C
STAGGERED ON 38x150 T & B PLATE TO
U/S OF STRUCTURE ABOVE
100 SOUND BATTIS
13 TYPE 'X' DRYWALL
SEAL PERIMETER WITH CAULKING
SIMILAR TO ULC W-412 - 1 HR RATED
- 16 TYPE 'X' DRYWALL
38x92 METAL STUDS @ 400 O/C
16 TYPE 'X' DRYWALL
ULC W407 - 1 HR RATED
- INSTALL UNPAINTED 20 FIRE RATED
PLYWOOD FROM 900 TO 2100 AFF
- 16 TYPE 'X' DRYWALL
38x92 METAL STUDS @ 400 O/C
200 CONCRETE BLOCK
ULC U905 - 2 HR RATED
- 13 DRYWALL
38x38 METAL STUDS @ 400 O/C
- NEW INTERIOR PARTITION TO BE
13 TYPE 'X' DRYWALL
38x92 METAL STUDS @ 400 O/C
16 TYPE 'X' DRYWALL

DRAWING LEGEND

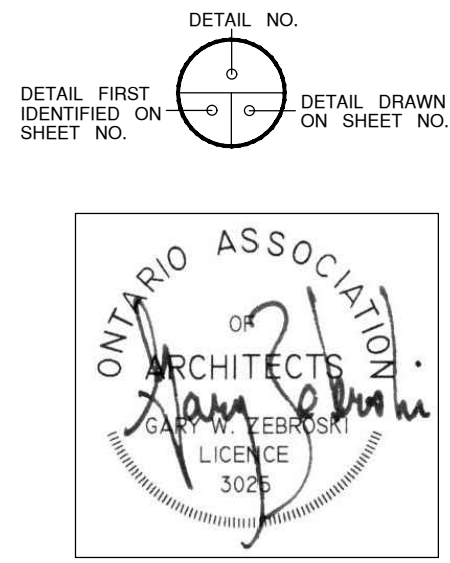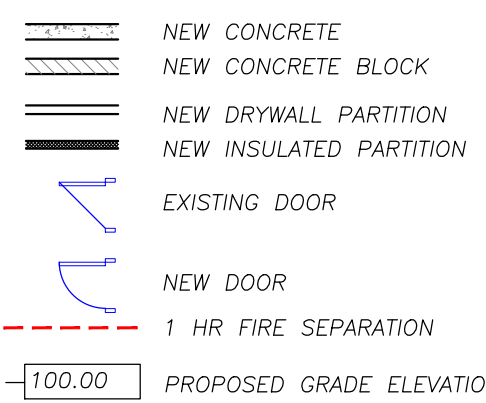

DEERE & COMPANY ENGINEERING DEPT.
MOLINE, IL

SCALE AS SHOWN
ISSUED FOR CONSTRUCTION
DRAWN BY S.Z.
CHECKED BY G.Z.
APPROVED BY G.Z.
© Copyright Deere & Company

JOHN DEERE

PROJECT NO. 1233
UNIT CODE
LOCATION CODE
BUILDING NO.
CATEGORY ARCHITECTURE
LEVEL
DRWG. NO. A02

ELEVATION 2ND FLOOR DETAILS
NORTRAX OTTAWA
190 DAVID MANCHESTER ROAD
OTTAWA, ONTARIO

REVISION
DATE
BY
REASON