



GROUND FLOOR

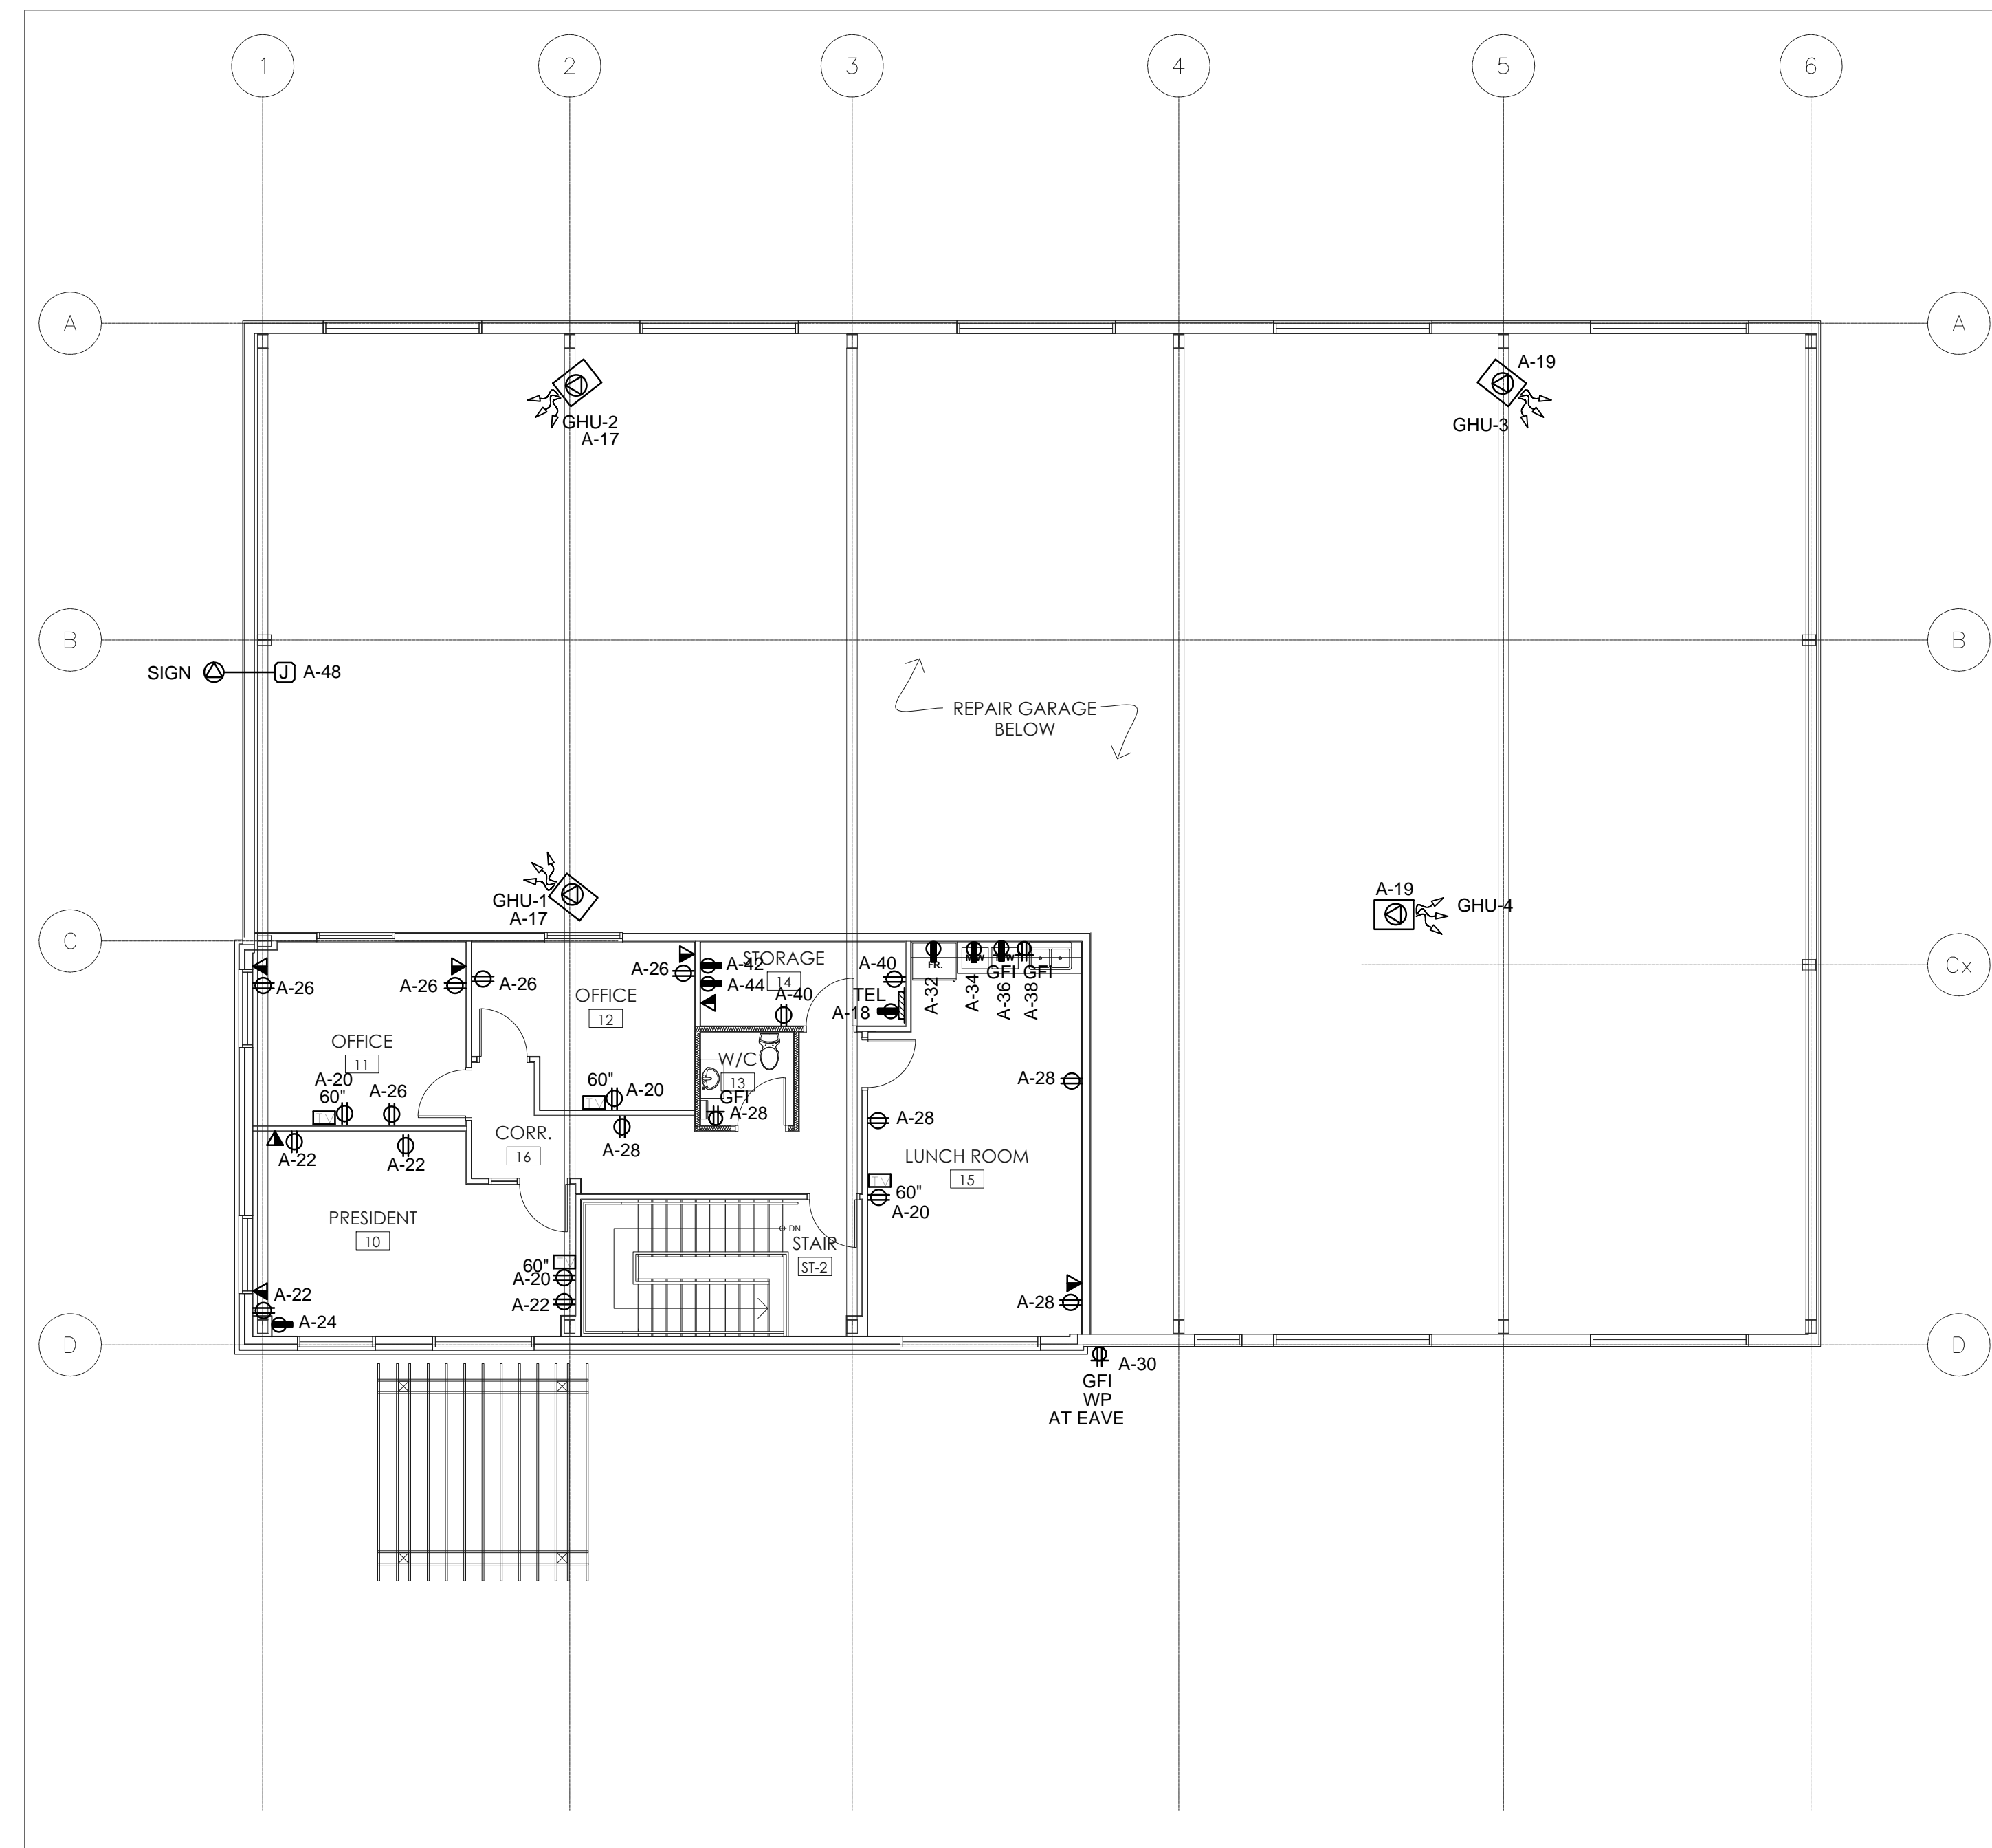


2nd FLOOR

| NO. | DATE | REVISION | NAME |
|-----|---------------|-----------------|------|
| 2 | FEB. 28, 2018 | PRICING | MY |
| 1 | JAN. 24, 2018 | BUILDING PERMIT | MY |

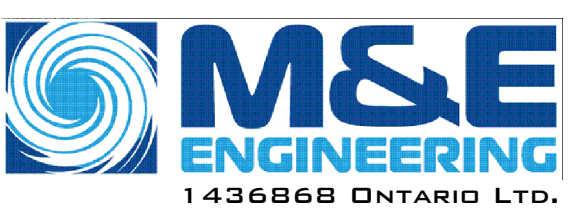

1436868 ONTARIO LTD.
205 Kincardine Drive, Kanata, Ontario, K2V1C5
Tel: 613-836-3420 Fax: 613-836-5957

THIS DRAWING IS THE SOLE PROPERTY OF M & E ENGINEERING. REPRODUCTION IS NOT PERMITTED

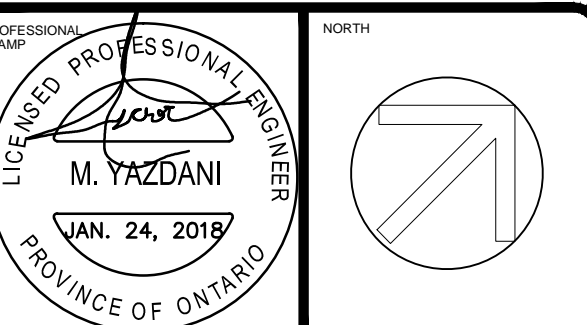

PROJECT
BRY-AIN HOLDINGS LTD.
EQUIPMENT REPAIR GARAGE
2688 CARP RD. OTTAWA, ON

DRAWING
GROUND & 2nd FLOOR
POWER LAYOUTS

| | |
|----------------|----------------|
| PROJECT NUMBER | |
| CHECKED BY | DESIGNED BY |
| MY | MY |
| DRAWN BY | SCALE |
| SY | 1 : 100 |
| DATE | DRAWING NUMBER |
| | E-2 |
| REVISION | |