



GROUND FLOOR

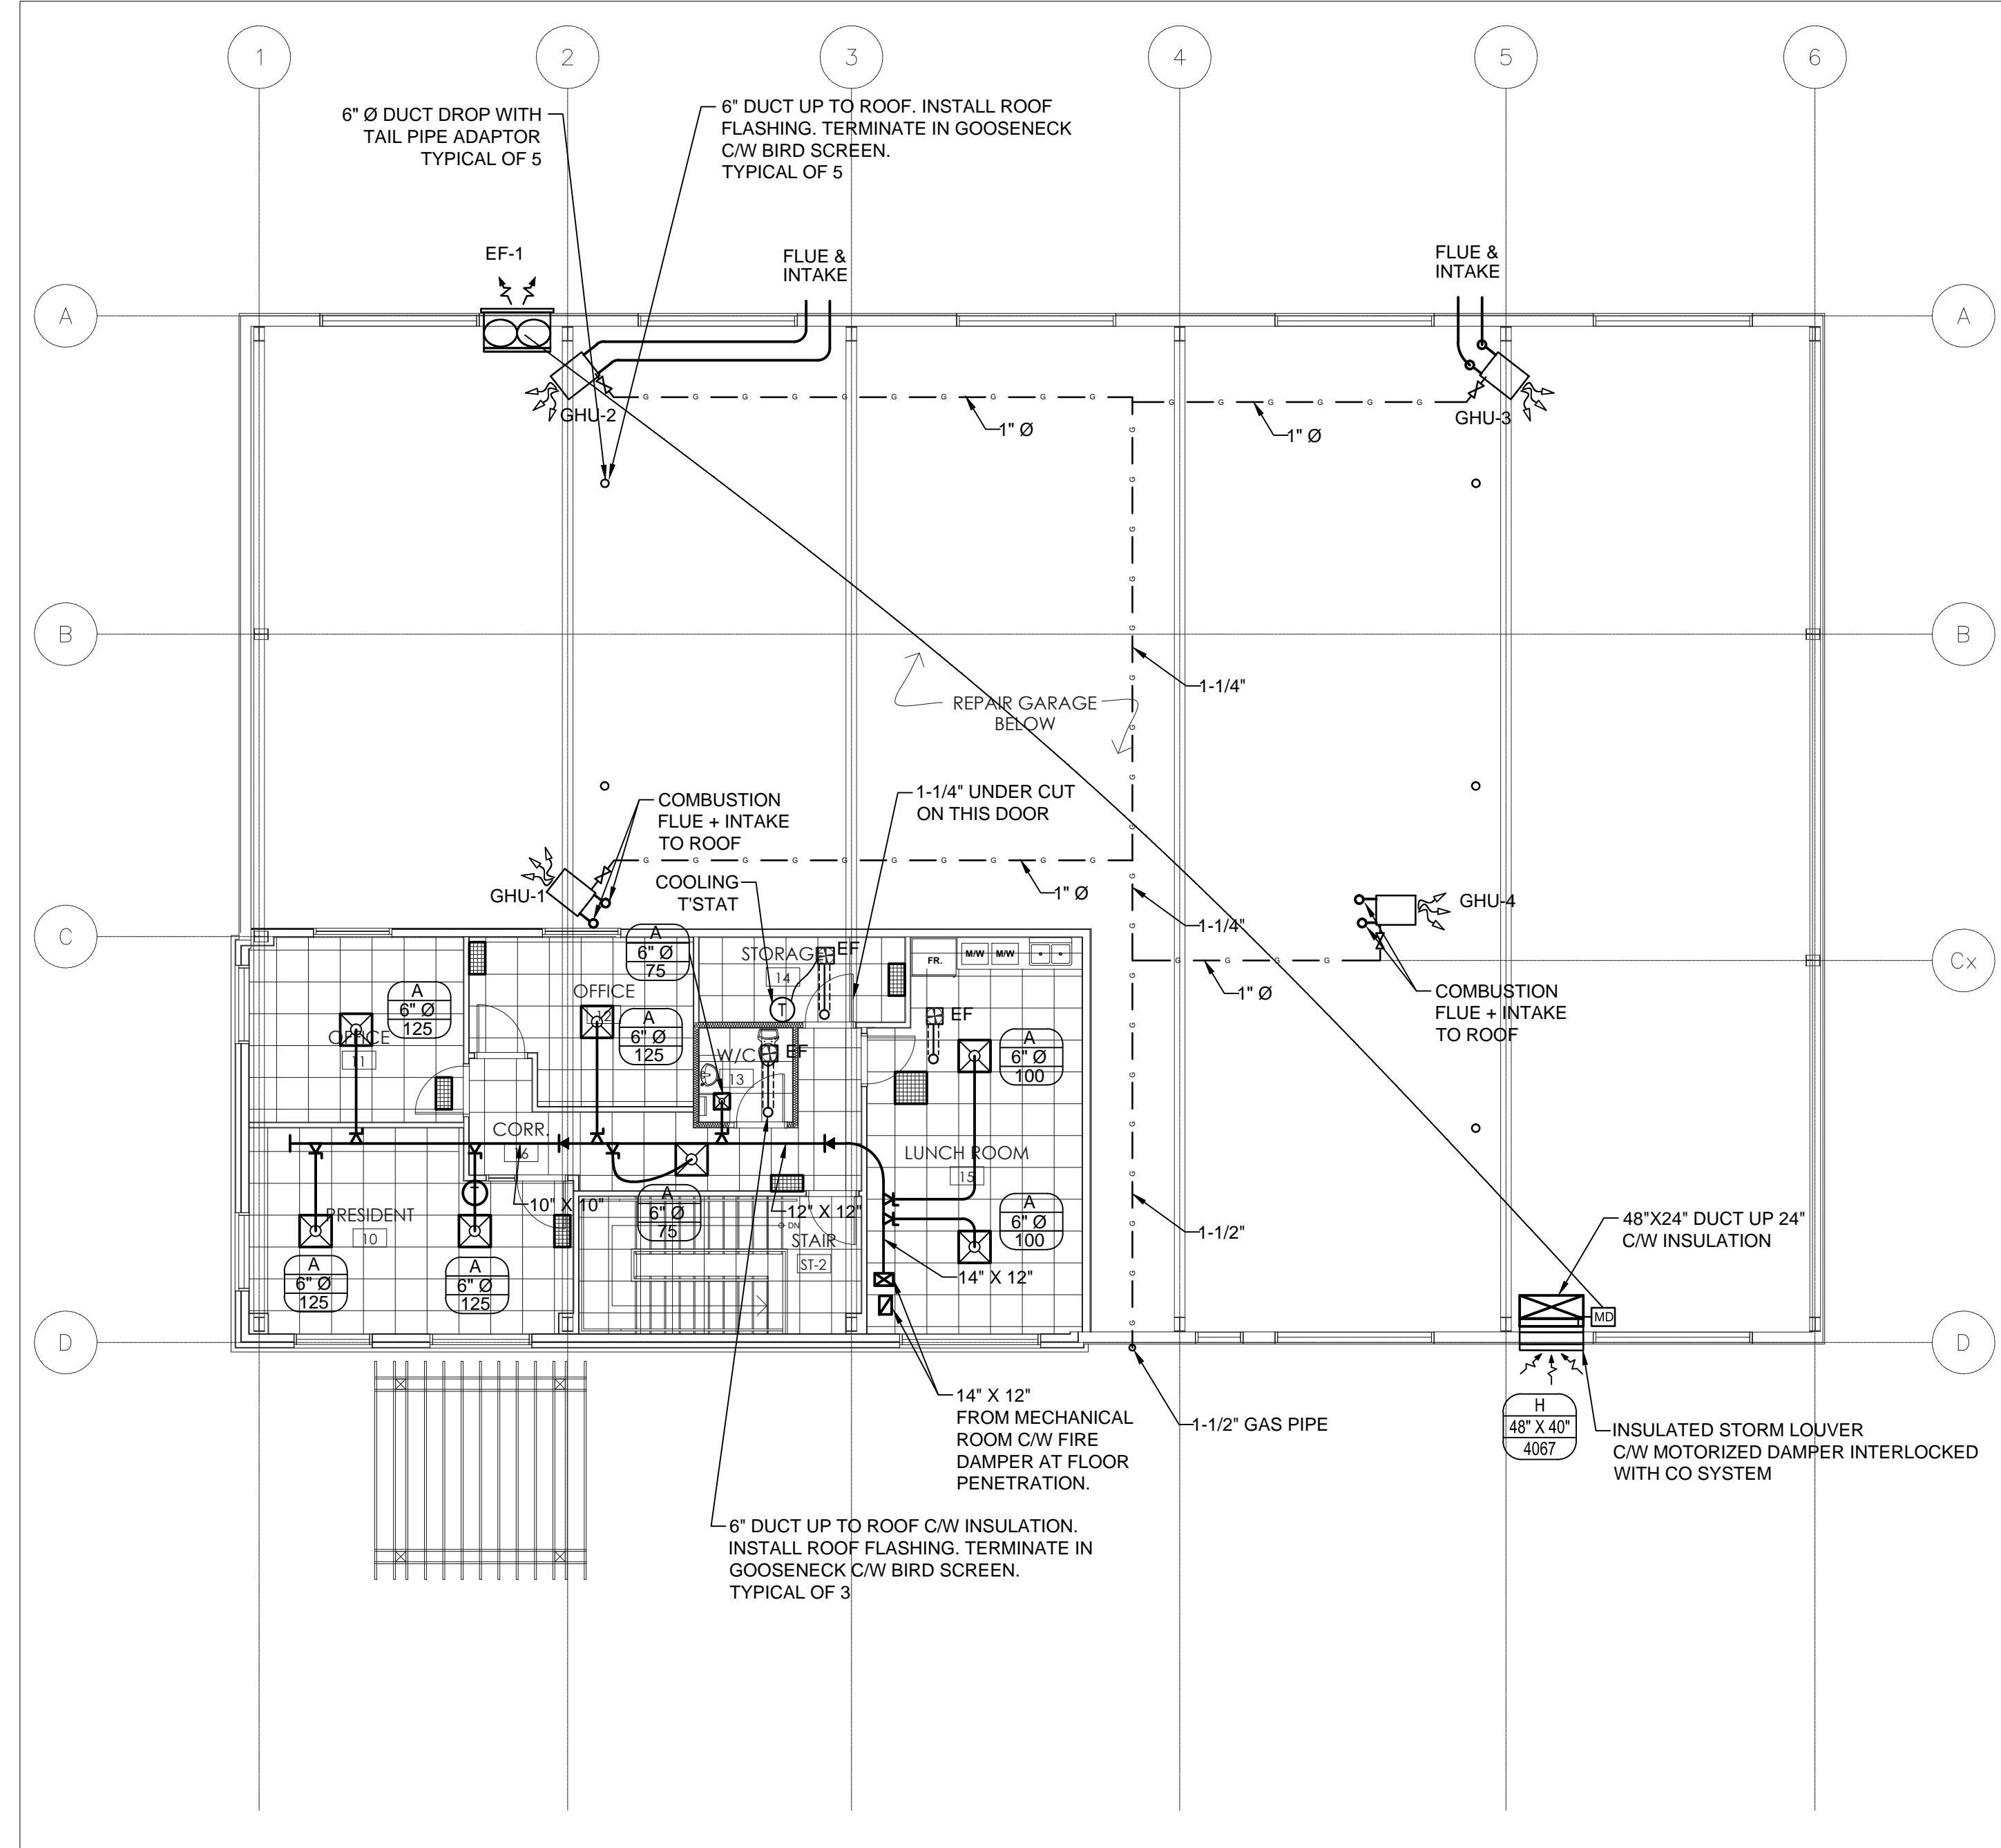


2nd FLOOR

NO.	DATE	REVISION	NAME
2	FEB. 28, 2018	PRICING	MY
1	JAN. 24, 2018	BUILDING PERMIT	MY

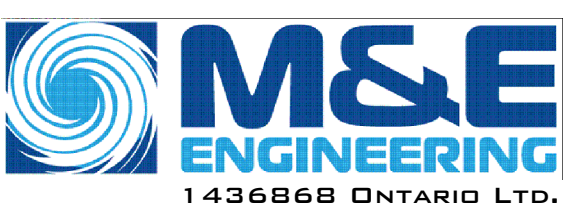

205 Kincardine Drive, Kanata, Ontario, K2V1C5
Tel: 613-836-3420 Fax: 613-836-5957

THIS DRAWING IS THE SOLE PROPERTY OF M & E ENGINEERING. REPRODUCTION IS NOT PERMITTED

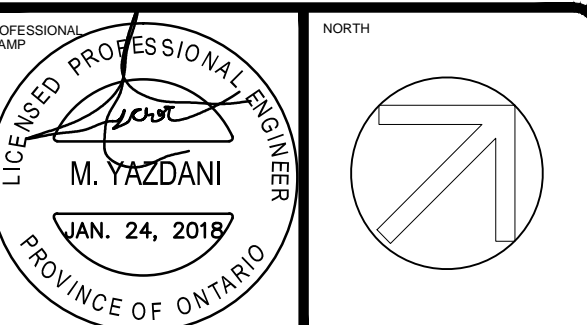

PROJECT
BRY-AIN HOLDINGS LTD.
EQUIPMENT REPAIR GARAGE
2688 CARP ROD, OTTAWA, ON

DRAWING
GROUND & 2nd FLOOR
HVAC LAYOUTS

PROJECT NUMBER	
CHECKED BY	MY
DESIGNED BY	MY
DRAWN BY	SY
SCALE	1 : 100
DATE	
DRAWING NUMBER	M-3
REVISION	