

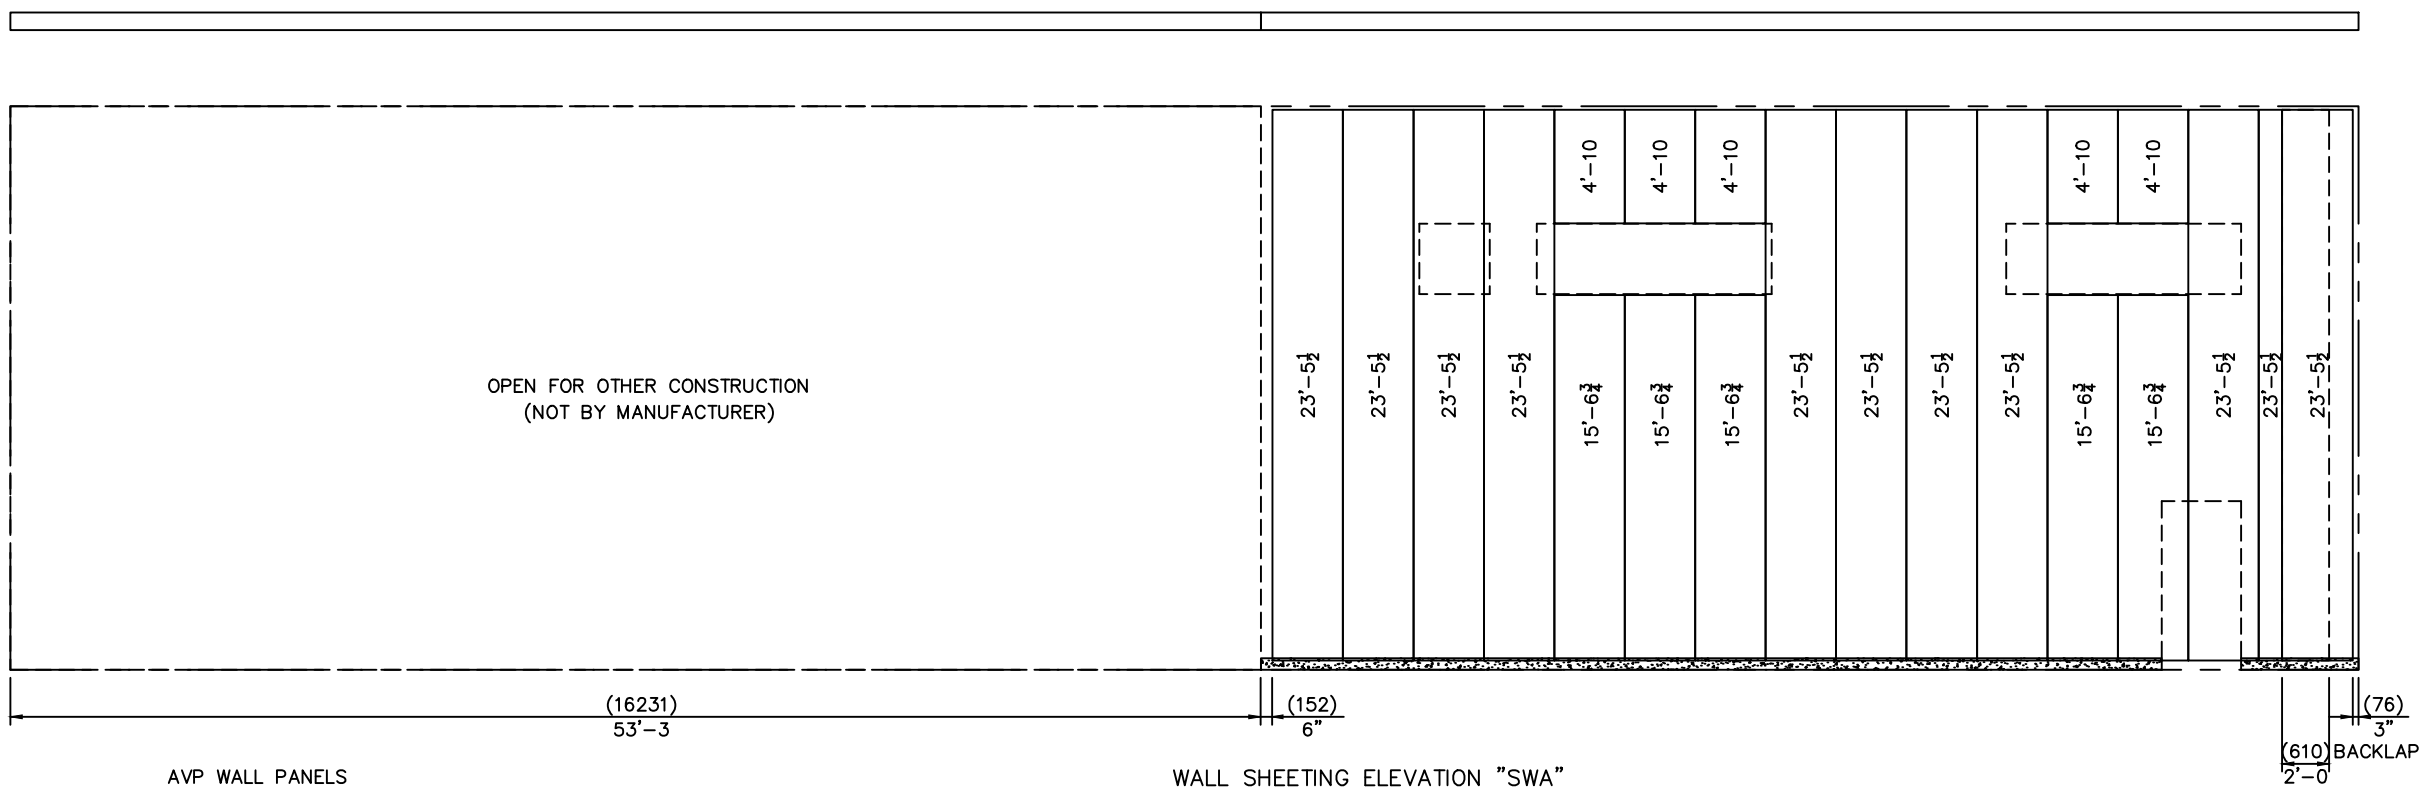


⊖ DENOTES: PIPE STRUT.
ATTACHED WITH $\frac{3}{4}" \phi \times 12"$ A325 BOLTS.

NOTE:
FRAMED OPENING JAMBS, HEADERS & SILLS
ARE 8X2.5C16 UNLESS NOTED OTHERWISE

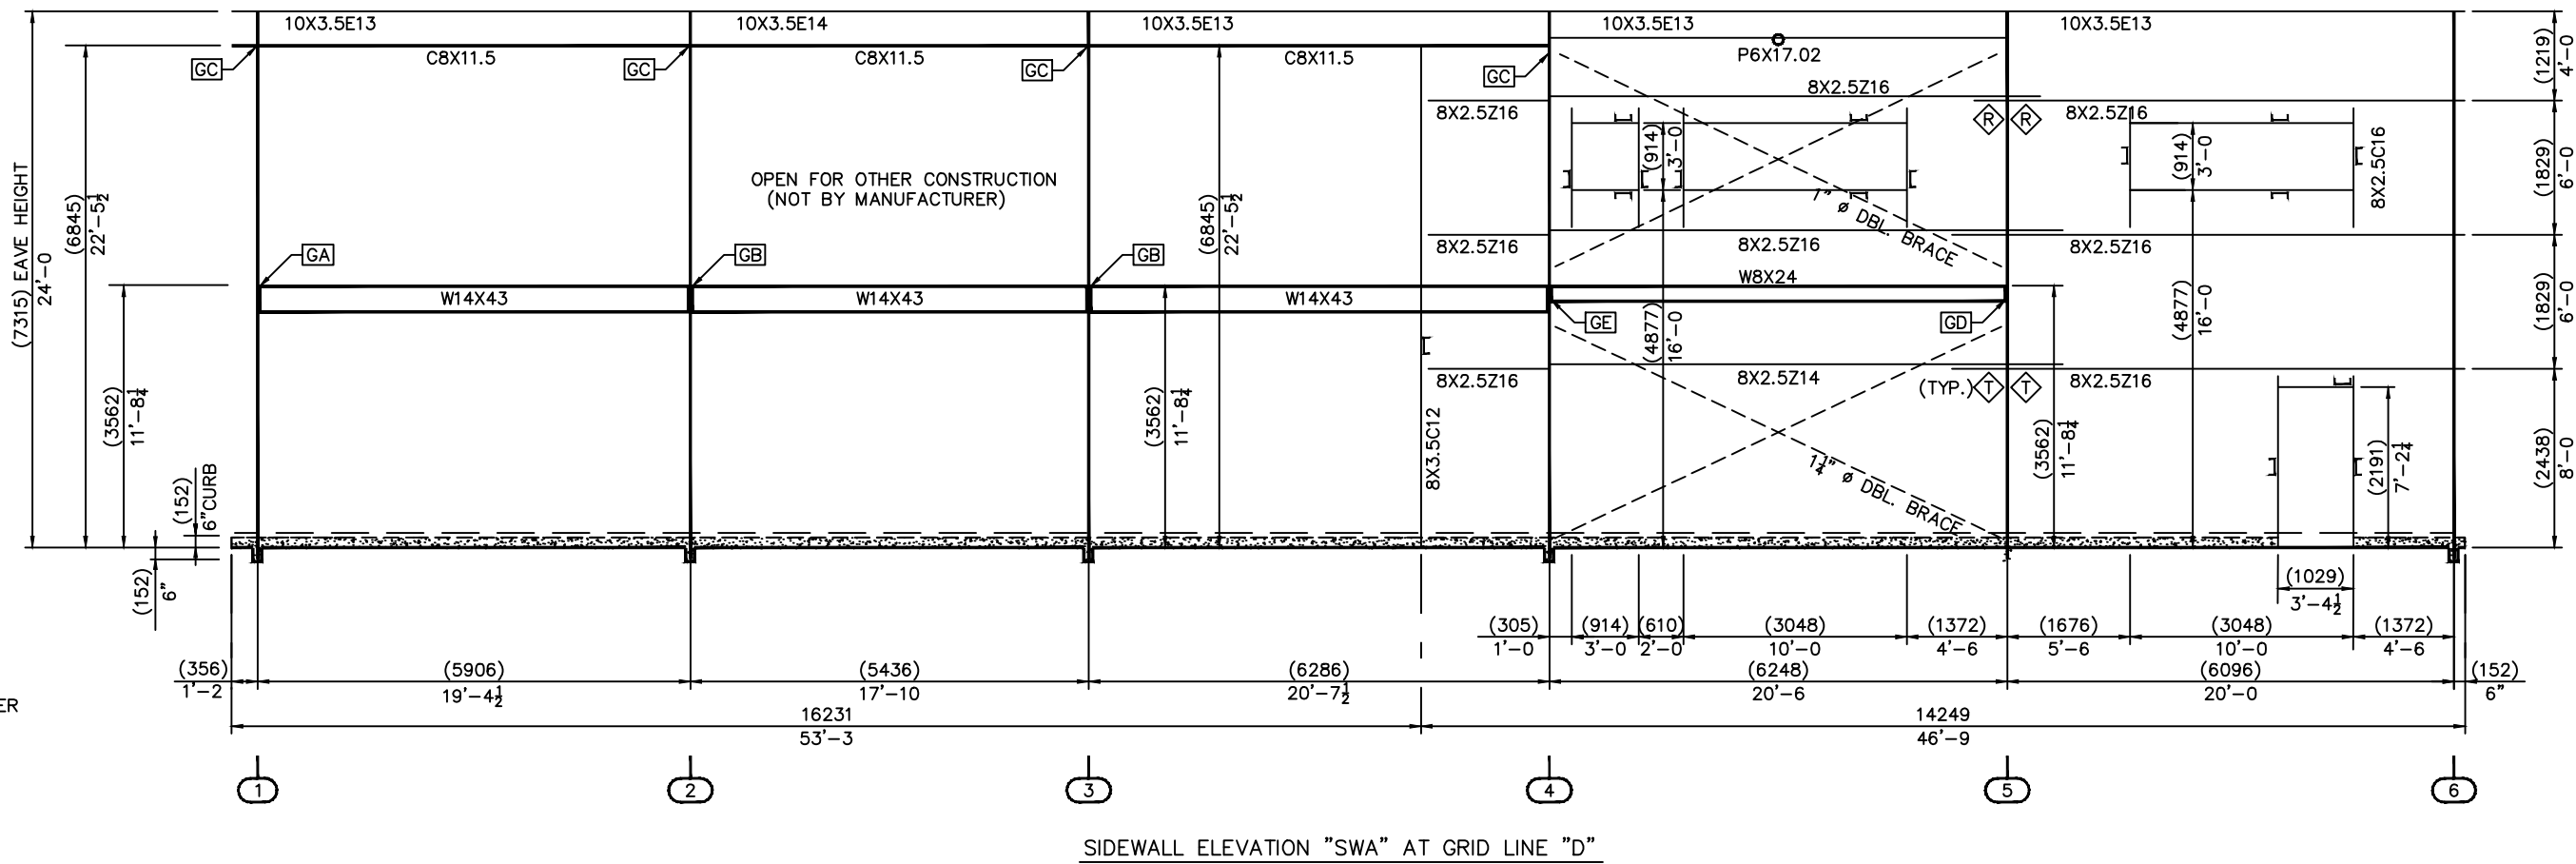

AVP WALL PANELS
PANEL COVERAGE = 3'-0"
COLOR = ASH GRAY
PANEL PKG. REQ'D. = AVS-2
Field Cut Panel and Trim as
required per Construction Details

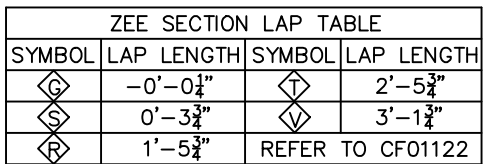

Robertson  Building Systems		Revision	Date	Description	By	Ck'd
Customer: ARGUE CONSTRUCTION LTD. CARP, ON						
Project Name & Location: VANSON TRUCKING OTTAWA, ON						
Drawing Status: ☐ Preliminary (Not For Construction) ☐ For Approval ☐ For Erector Installation						
Scale: NOT TO SCALE						
Drawn by: MLH 10/17/17						
Checked by: A.S. 10/17/17						
Project Engineer: AIS						
Job Number: 16-B-17646						
Sheet Number: E4 of 15						
The engineer whose seal appears hereon is an employee for the manufacturer for the materials described herein. Said seal or certification is limited to the products designed and manufactured by manufacturer only. The undersigned engineer is not the overall engineer of record for this project.						
A. Szilveszter, P.ENG 100041568 Ontario P.ENG						

