
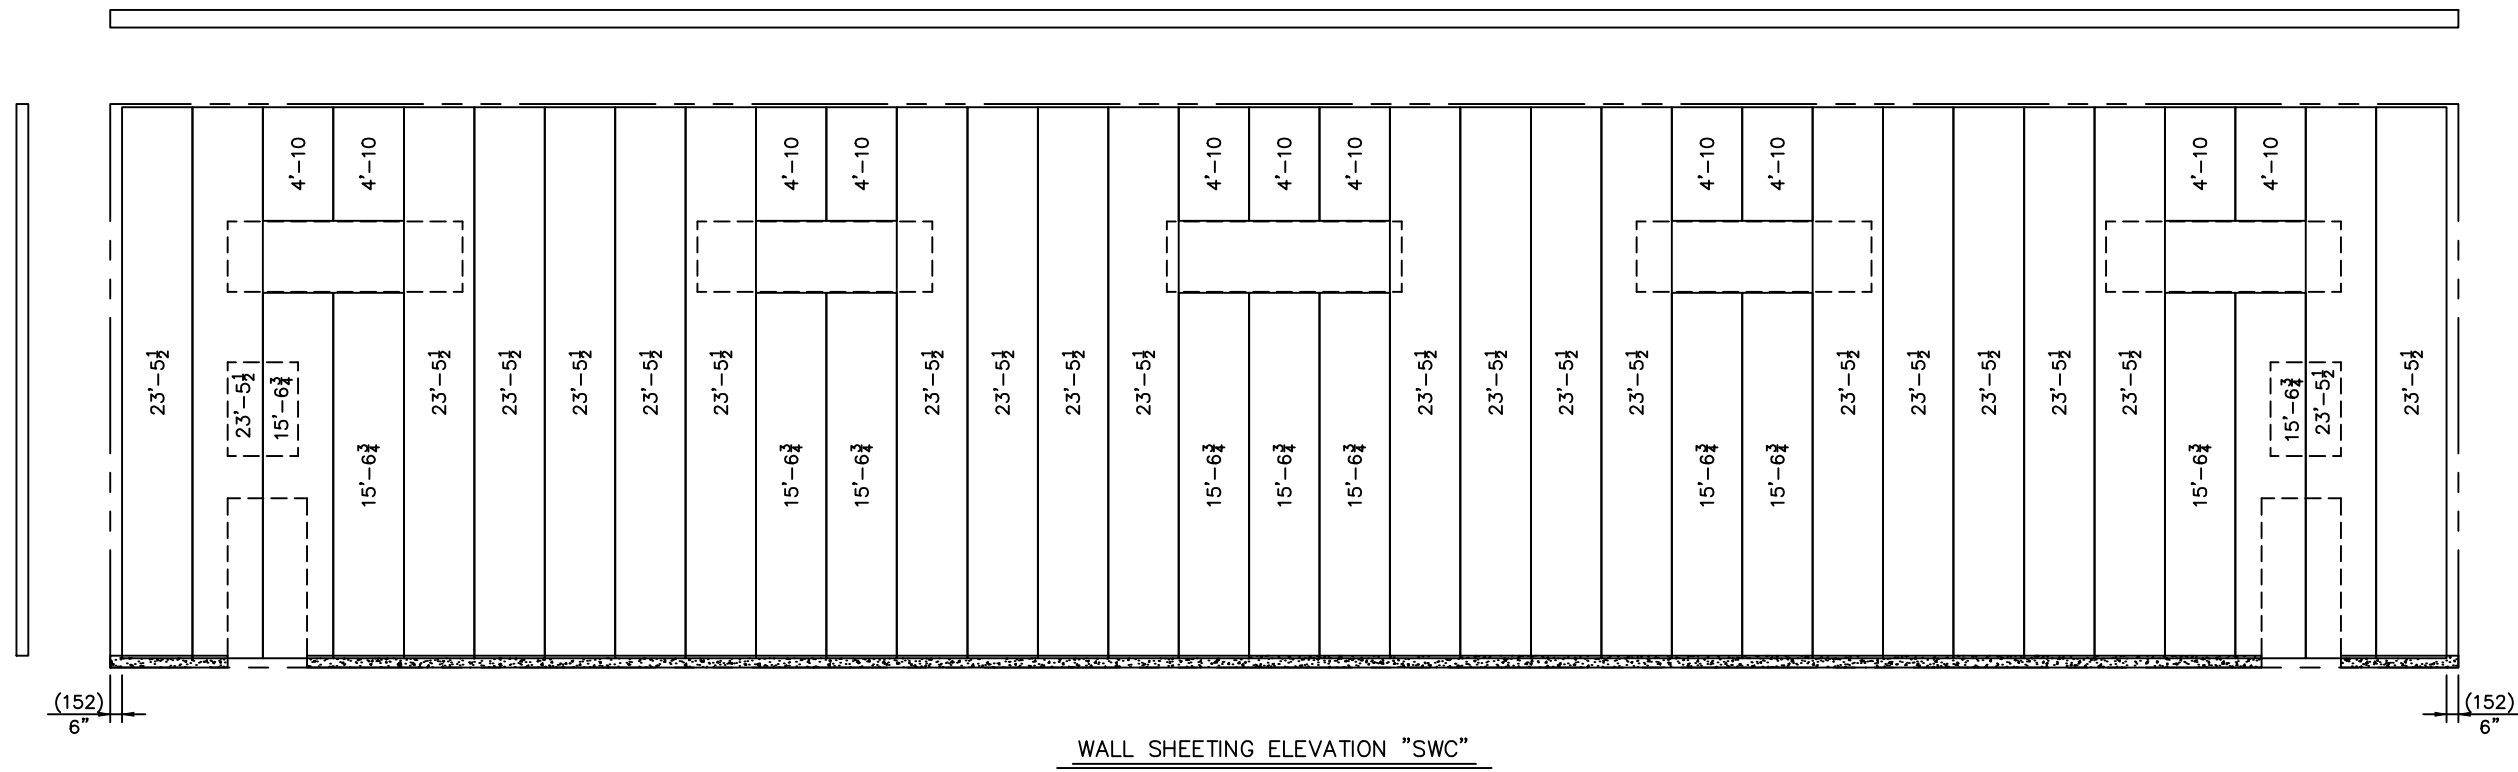



⊙ DENOTES: PIPE STRUT.
ATTACHED WITH 3/8" X 1 1/2" A325 BOLTS.

NOTE:
FRAMED OPENING JAMBS, HEADERS & SILLS
ARE 8X2.5C16 UNLESS NOTED OTHERWISE

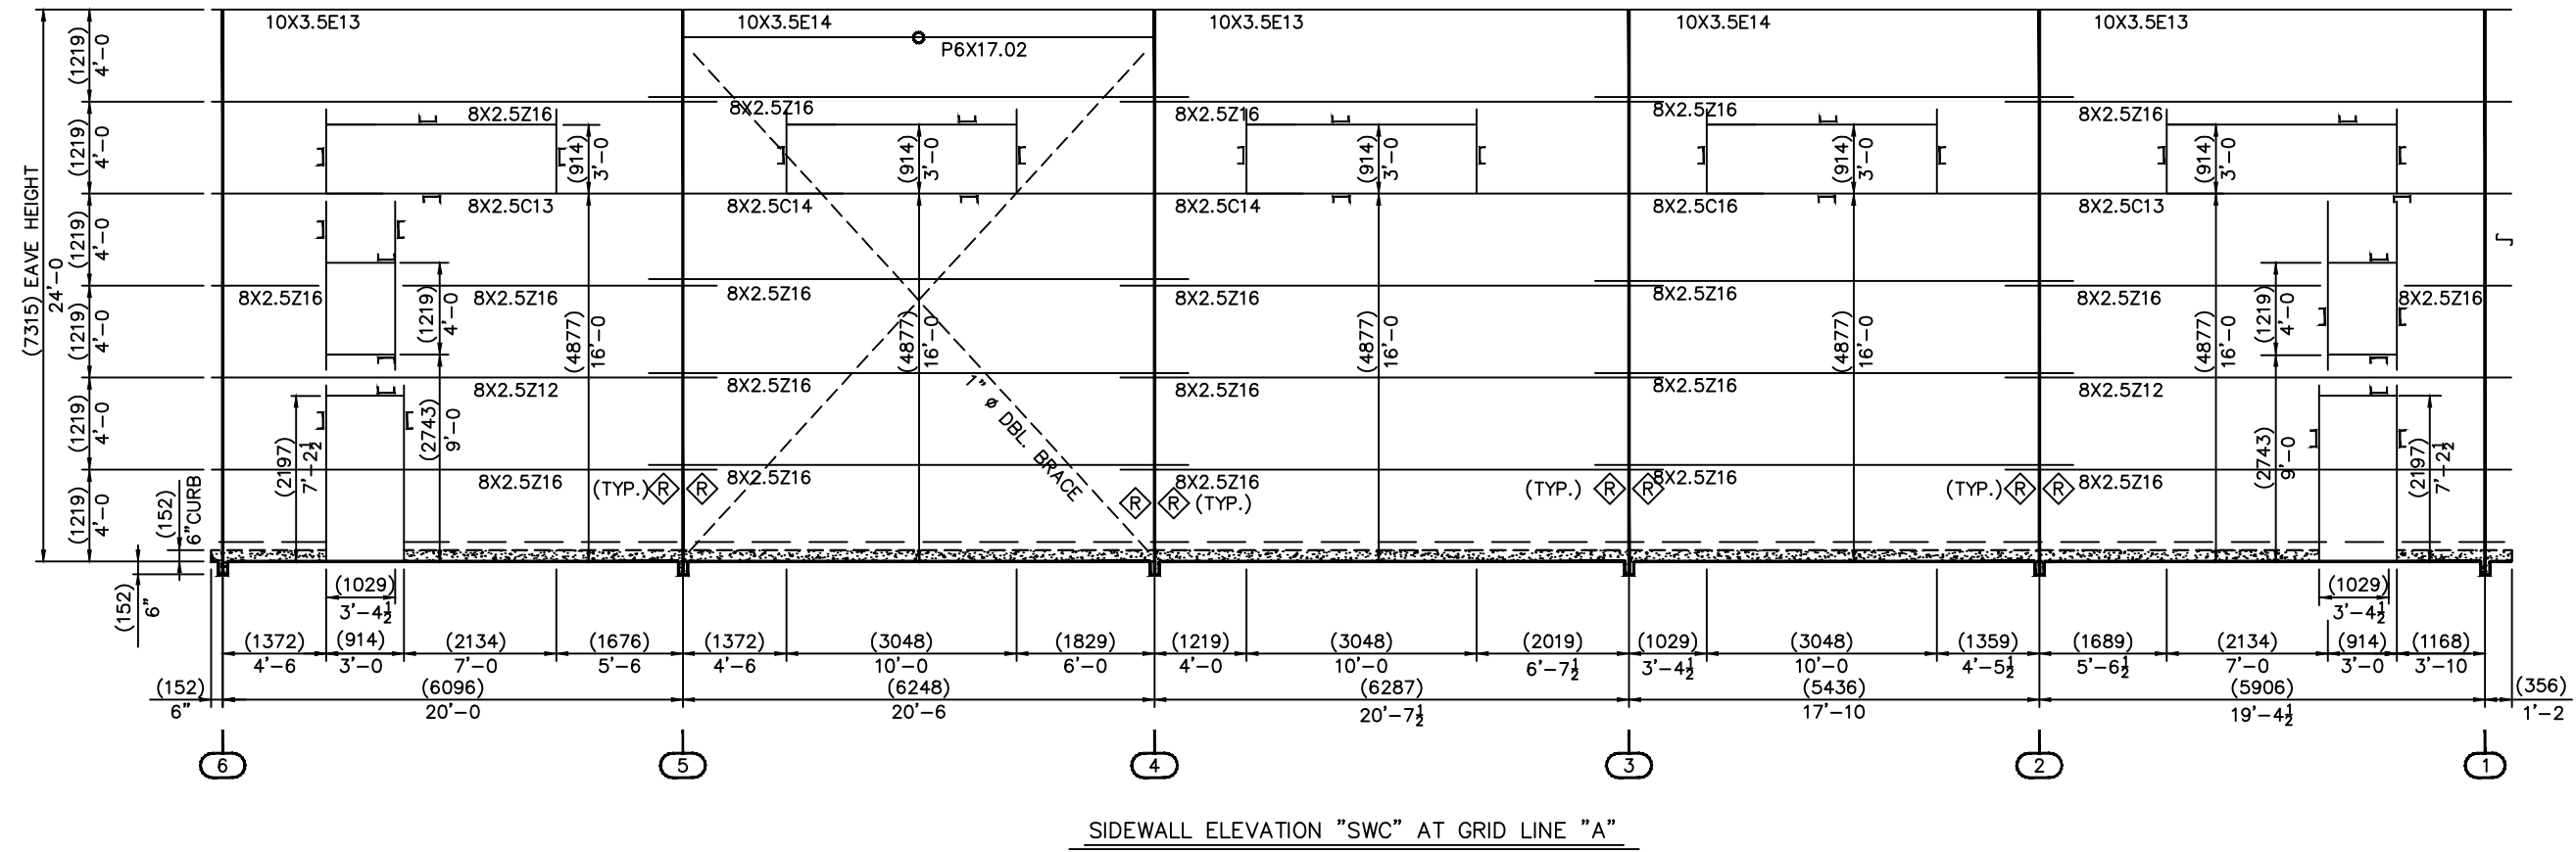

AVP WALL PANELS
PANEL COVERAGE = 3'-0"
COLOR = ASH GRAY
PANEL PKG. REQ'D. = AVS-3
Field Cut Panel and Trim as
required per Construction Details

ZEE SECTION LAP TABLE			
SYMBOL	LAP LENGTH	SYMBOL	LAP LENGTH
⊙	0'-0 1/2"	⊙	2'-5 3/4"
⊙	0'-3 3/4"	⊙	3'-1 3/4"
⊙	1'-5 3/4"	⊙	REFER TO CF01122

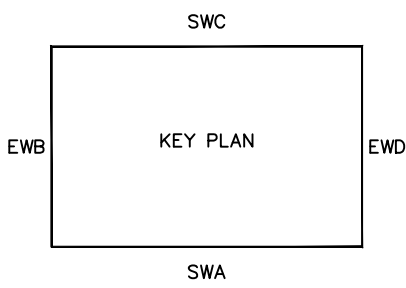

Revision	Date	Description	By	Ck'd

1343 SANDHILL DRIVE
ANCASTER, ONTARIO L9G 4V5
905-304-1111

Robertson Building Systems
Customer: ARGUE CONSTRUCTION LTD.
CARR, ON

Project Name & Location:
VANSON TRUCKING
OTTAWA, ON

Drawing Status:
 Preliminary (Not For Construction)
 For Approval
 For Construction Permit
 For Erector Installation

Scale: NOT TO SCALE
 Drawn by: MLH 10/17/17
 Checked by: A.S. 10/17/17
 Project Engineer: AIS
 Job Number: 16-B-17646
 Sheet Number: E5 of 15
 The engineer whose seal appears hereon is an employee for the manufacturer for the materials described herein. Said seal or certification is limited to the products designed and manufactured by manufacturer only. The undersigned engineer is not the overall engineer of record for this project.
 A. Szilveszter, P.ENG
 Ontario P.ENG 100041568
 DRRO7A ENR07A

