



SPLICE BOLT TABLE				
CONN.	QTY.	SIZE	TYPE	HARDENED BEVELED WASHERS
A	(4)	1/2" X 1 1/2"	A325 B&N	4
				0

* DENOTES: PLATE AT FLANGE BRACE
 CL190 AT 8" PURLINS/GIRTS
 CL191 AT 10" PURLINS/GIRTS
 CL192 AT 12" PURLINS/GIRTS

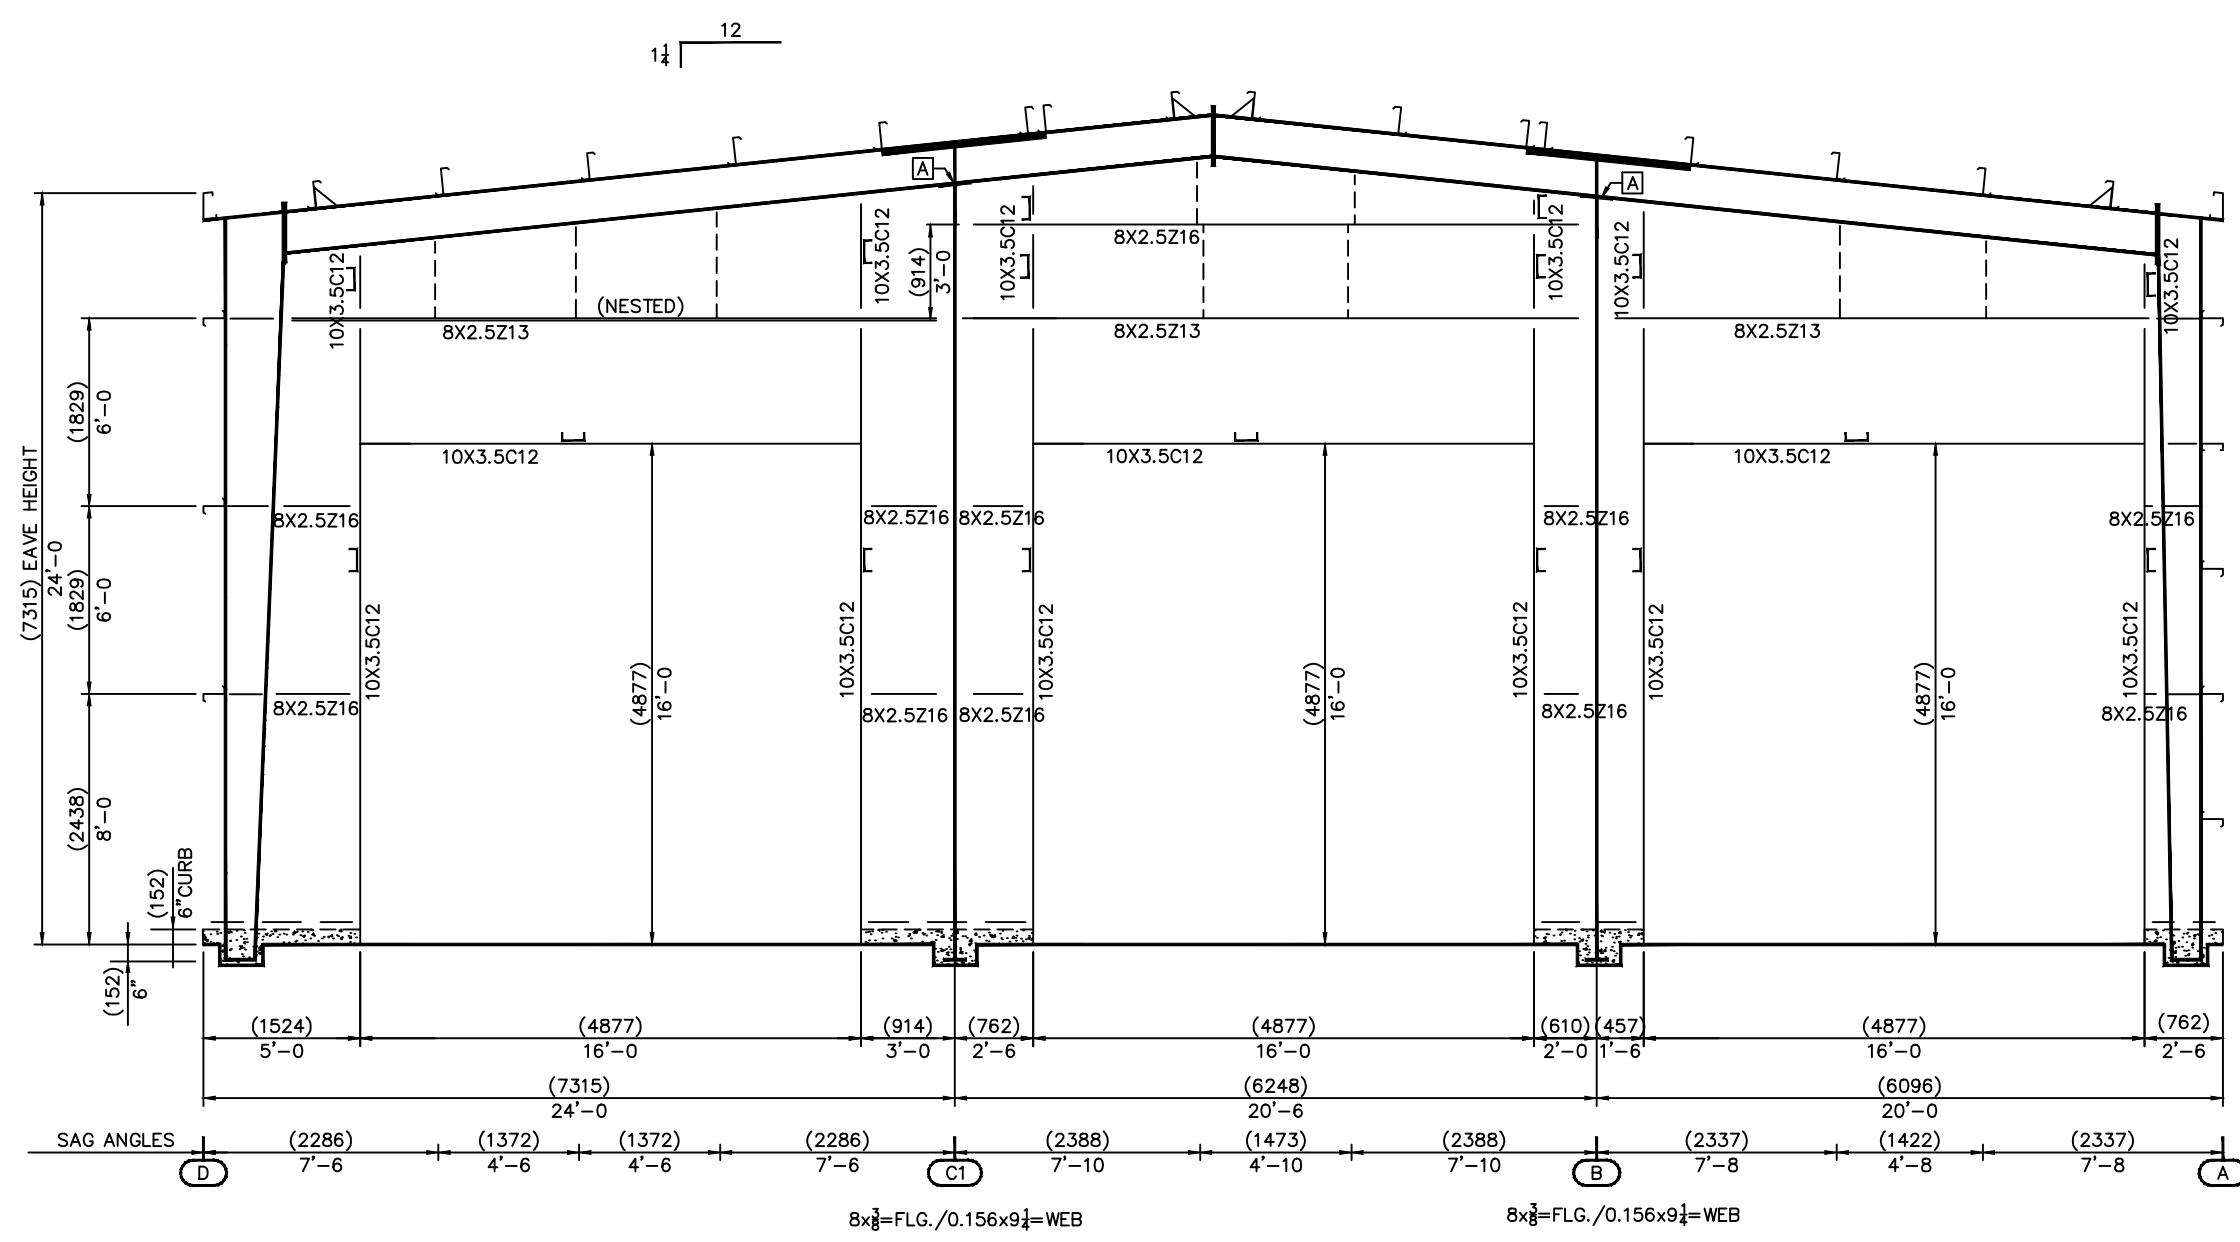


ENDWALL ELEVATION "EWD" AT GRID LINE "6"

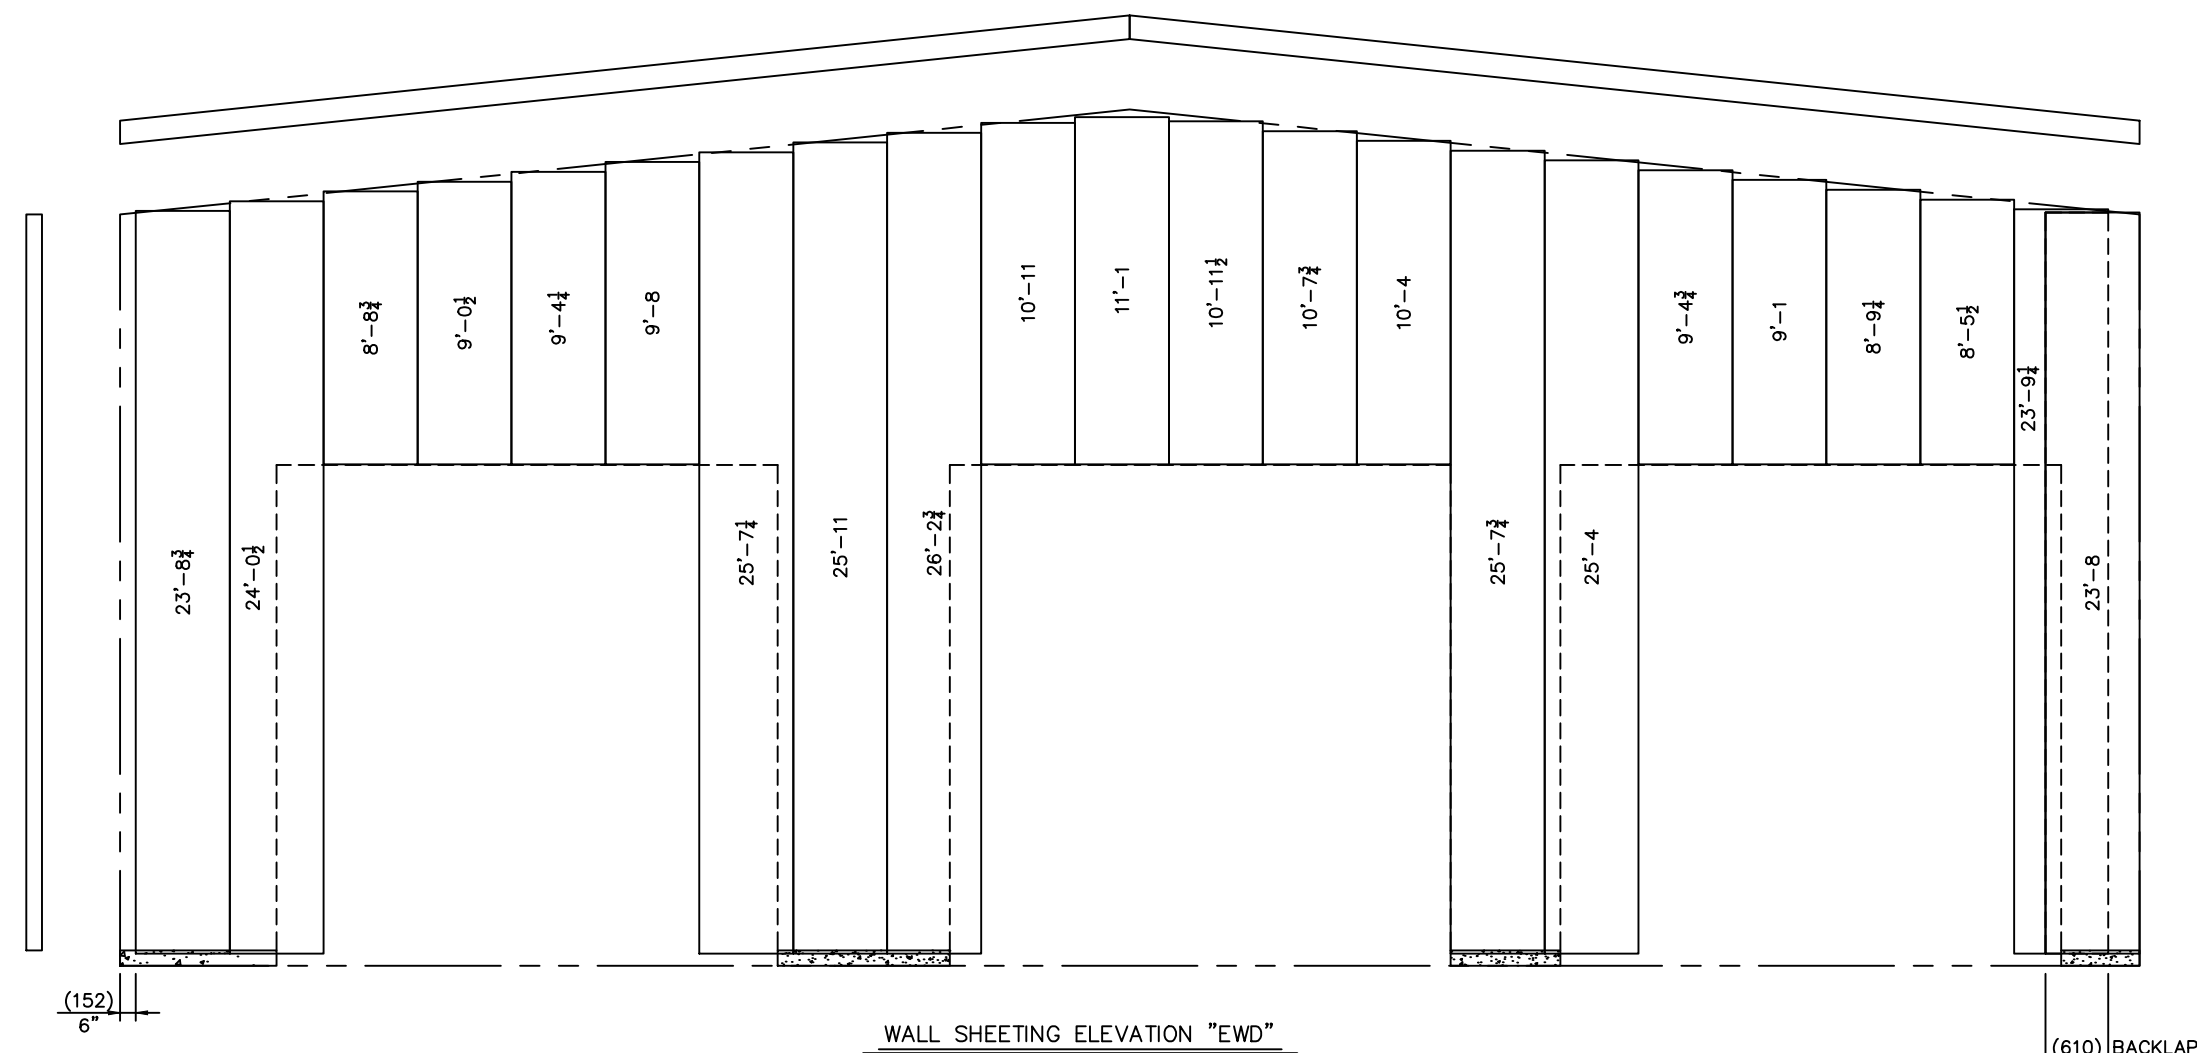

WALL SHEETING ELEVATION "EWD"

AVP WALL PANELS
 PANEL COVERAGE = 3'-0"
 COLOR = ASH GRAY
 PANEL PKG. REQ'D. = AVS-4
 Field Cut Panel and Trim as required per Construction Details

ZEE SECTION LAP TABLE			
SYMBOL	LAP LENGTH	SYMBOL	LAP LENGTH
◊	0'-0 1/2"	◊	2'-5 3/4"
◊	0'-3 3/4"	◊	3'-1 1/4"
◊	1'-5 3/4"		REFER TO CF01122

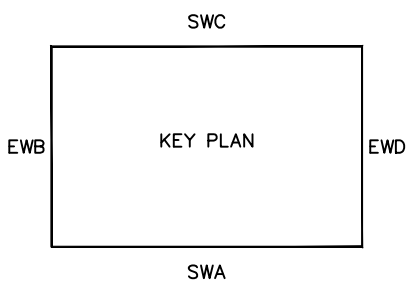

By	Ck'd	Description	Date	Revision

1343 SANDHILL DRIVE
 ANCASTER, ONTARIO L9G 4V5
 905-304-1111

Project Name & Location:
 VANSON TRUCKING
 OTTAWA, ON

Customer:
 ARGUE CONSTRUCTION LTD.
 CARP, ON

Drawing Status:
 Preliminary (Not For Construction)
 For Approval (Not For Construction)
 For Construction Permit
 For Erector Installation

Scale: NOT TO SCALE
 Drawn by: MLH 10/17/17
 Checked by: A.S. 10/17/17
 Project Engineer: AIS
 Job Number: 16-B-17646
 Sheet Number: E7 of 15

The engineer whose seal appears hereon is an employee for the manufacturer for the materials described herein. Said seal or certification is limited to the products designed and manufactured by manufacturer only. The undersigned engineer is not the overall engineer of record for this project.

A. Szilveszter, P.ENG
 Ontario P.ENG 100041568
 DRROTA ENR01A

