




A
13 **SECTION A**
SCALE 1:100

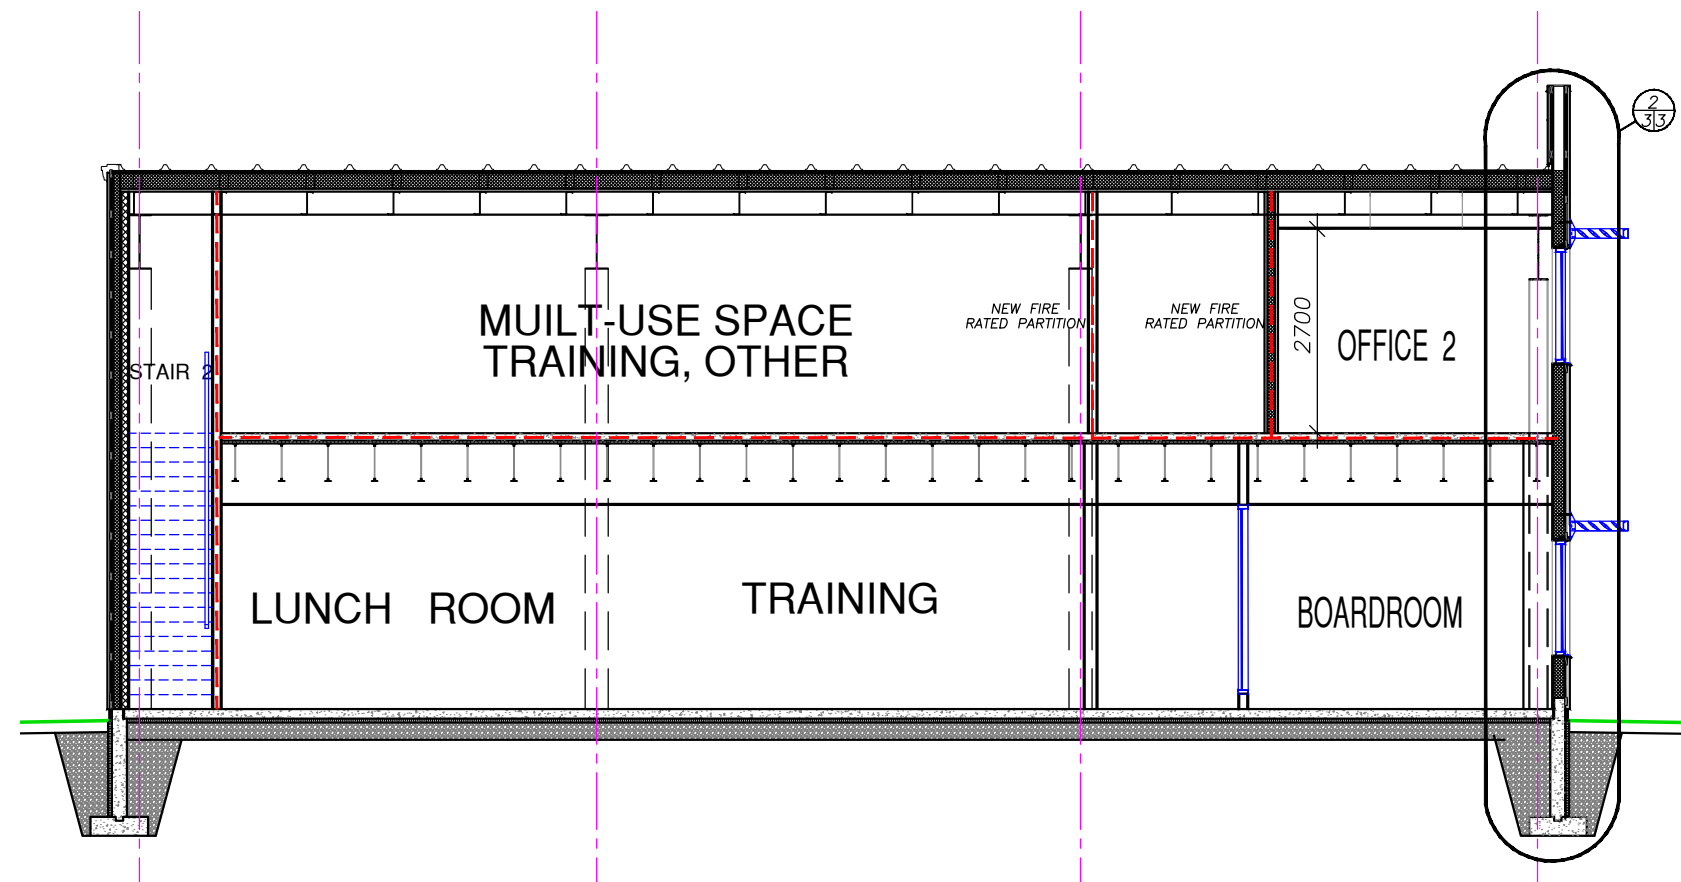


B
13 **SECTION B**
SCALE 1:100

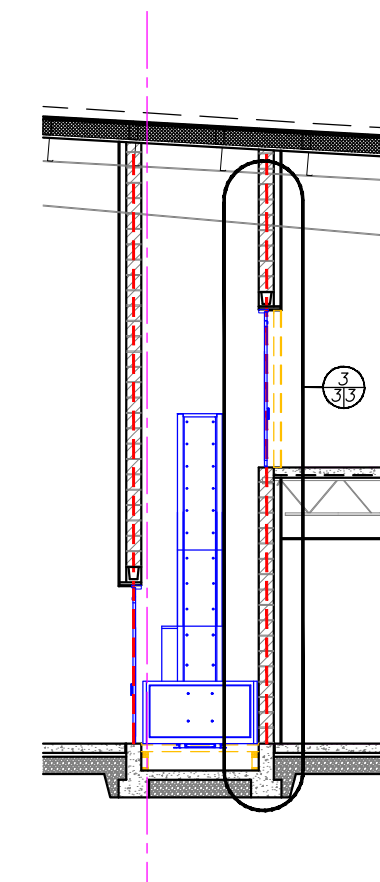


C
13 **SECTION C**
SCALE 1:100

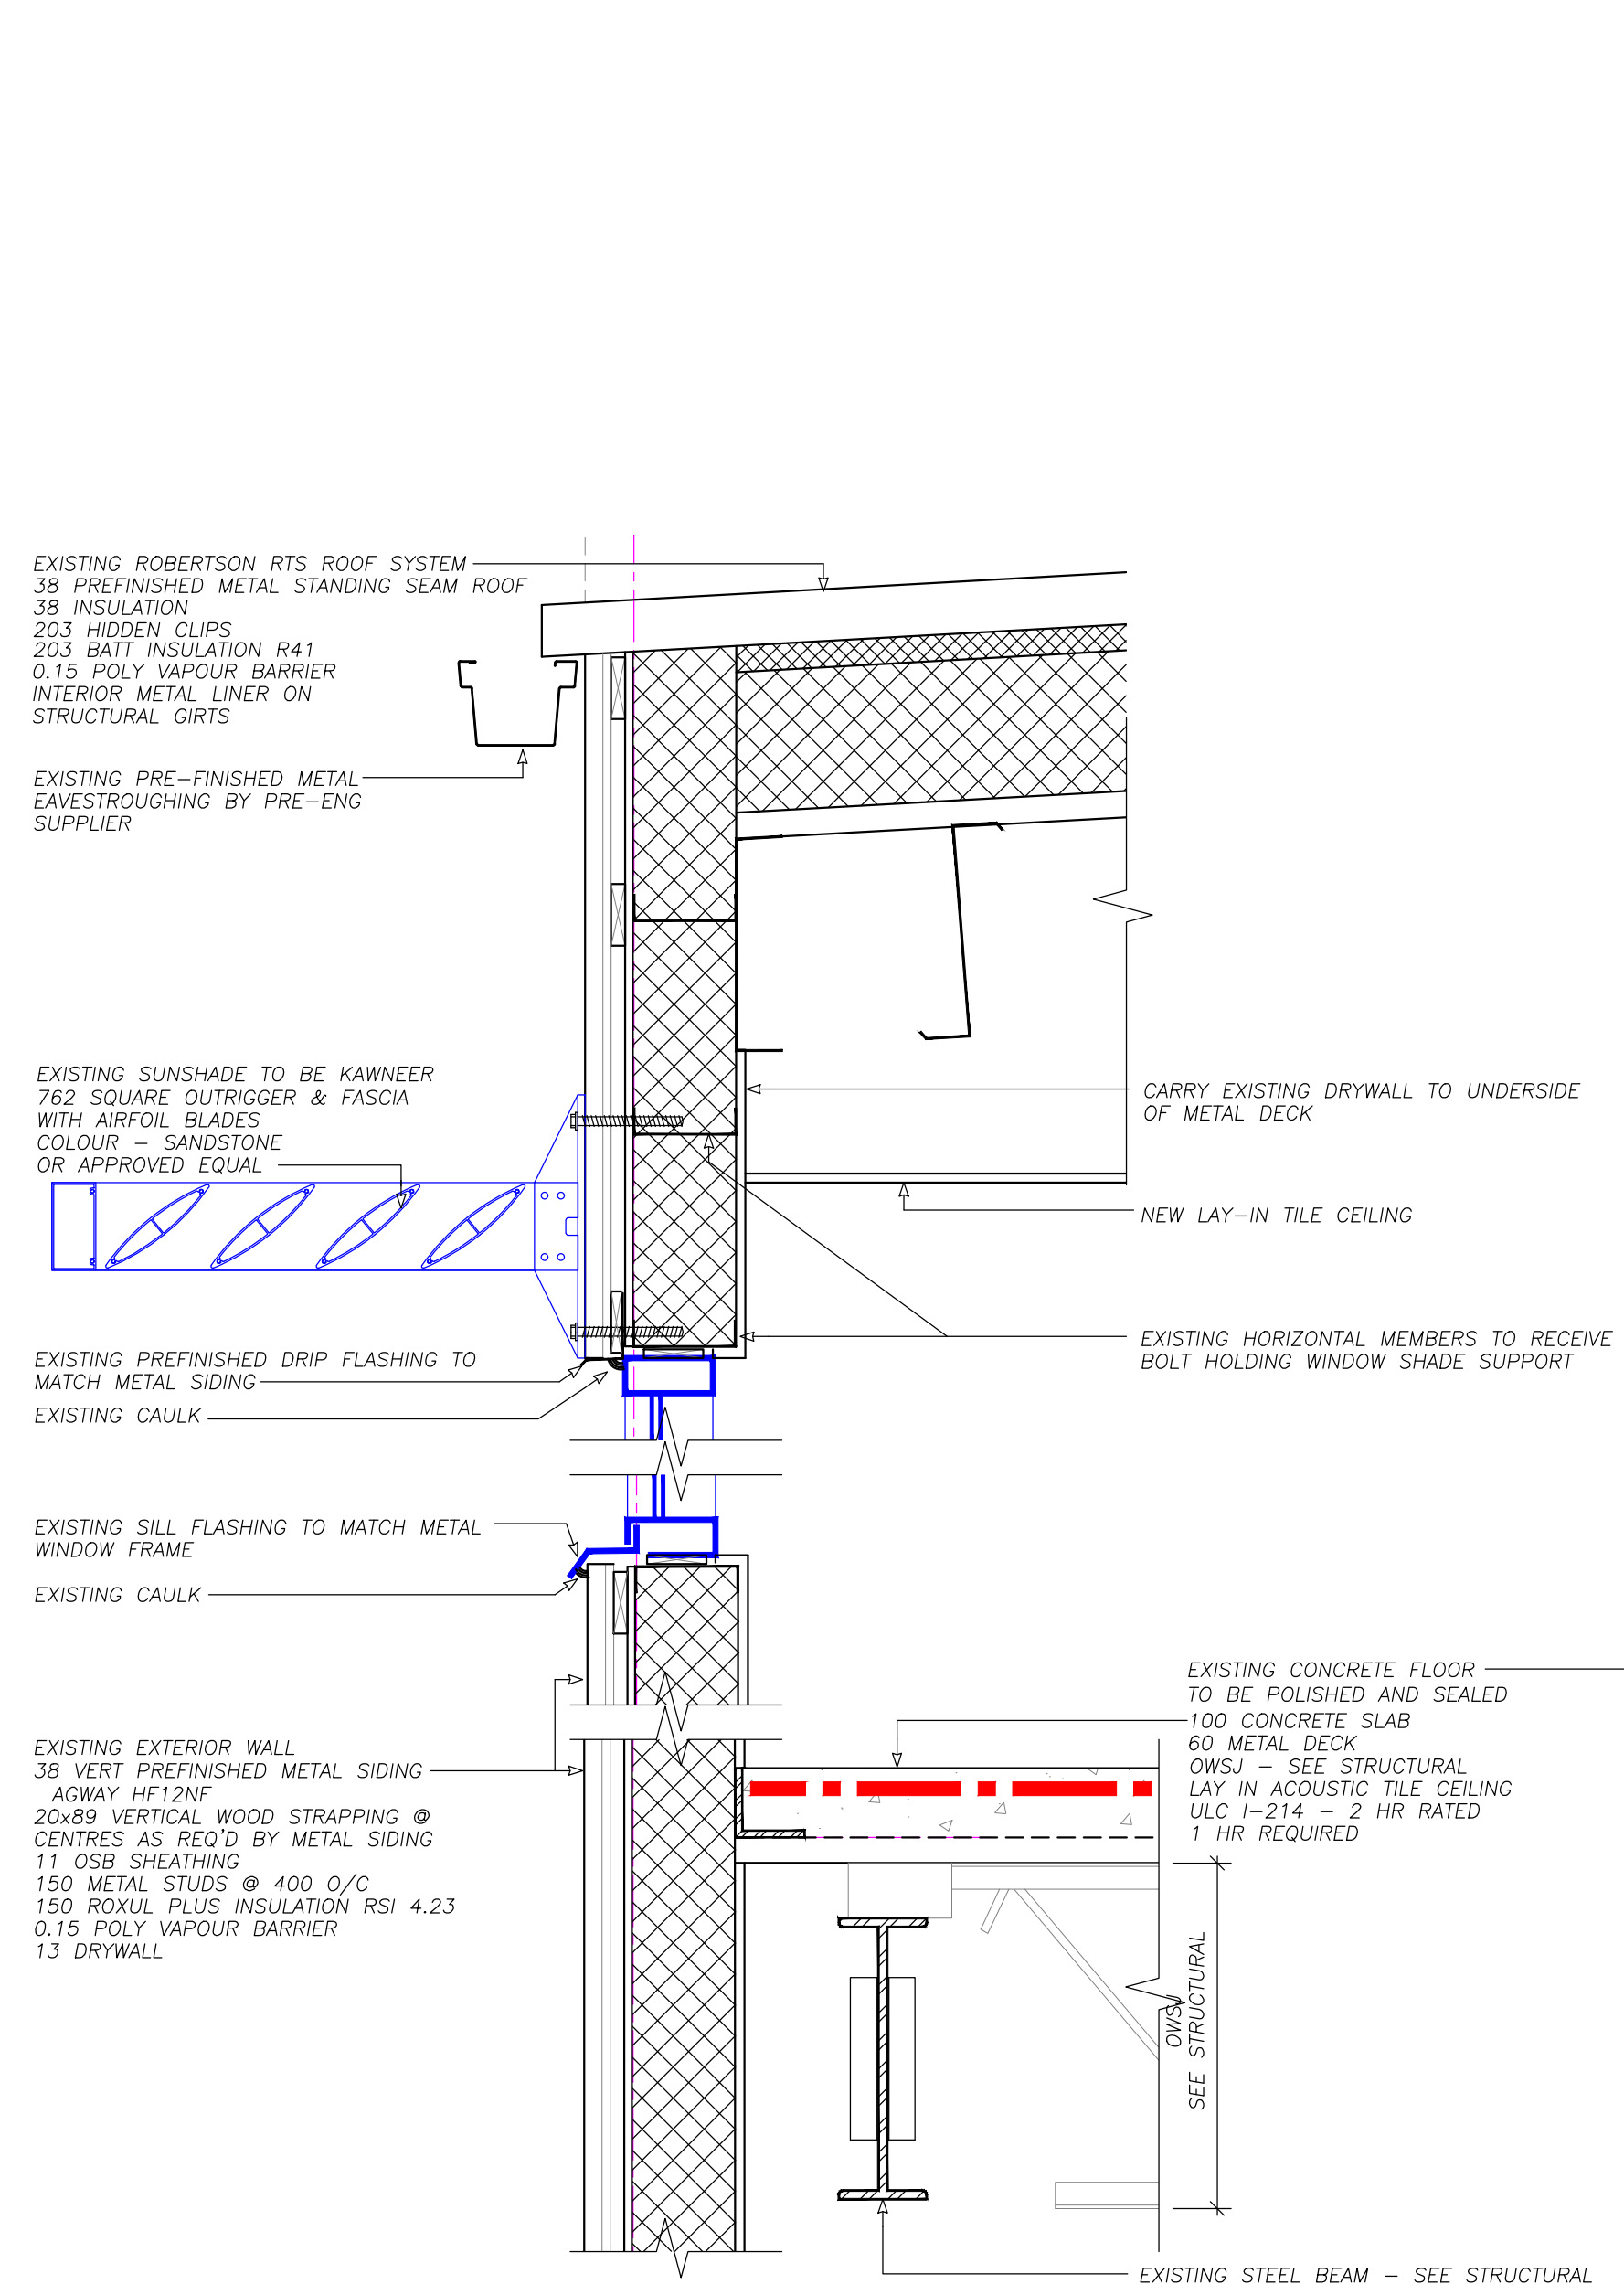

1
33 **SOUTH WALL**
SCALE 1:10

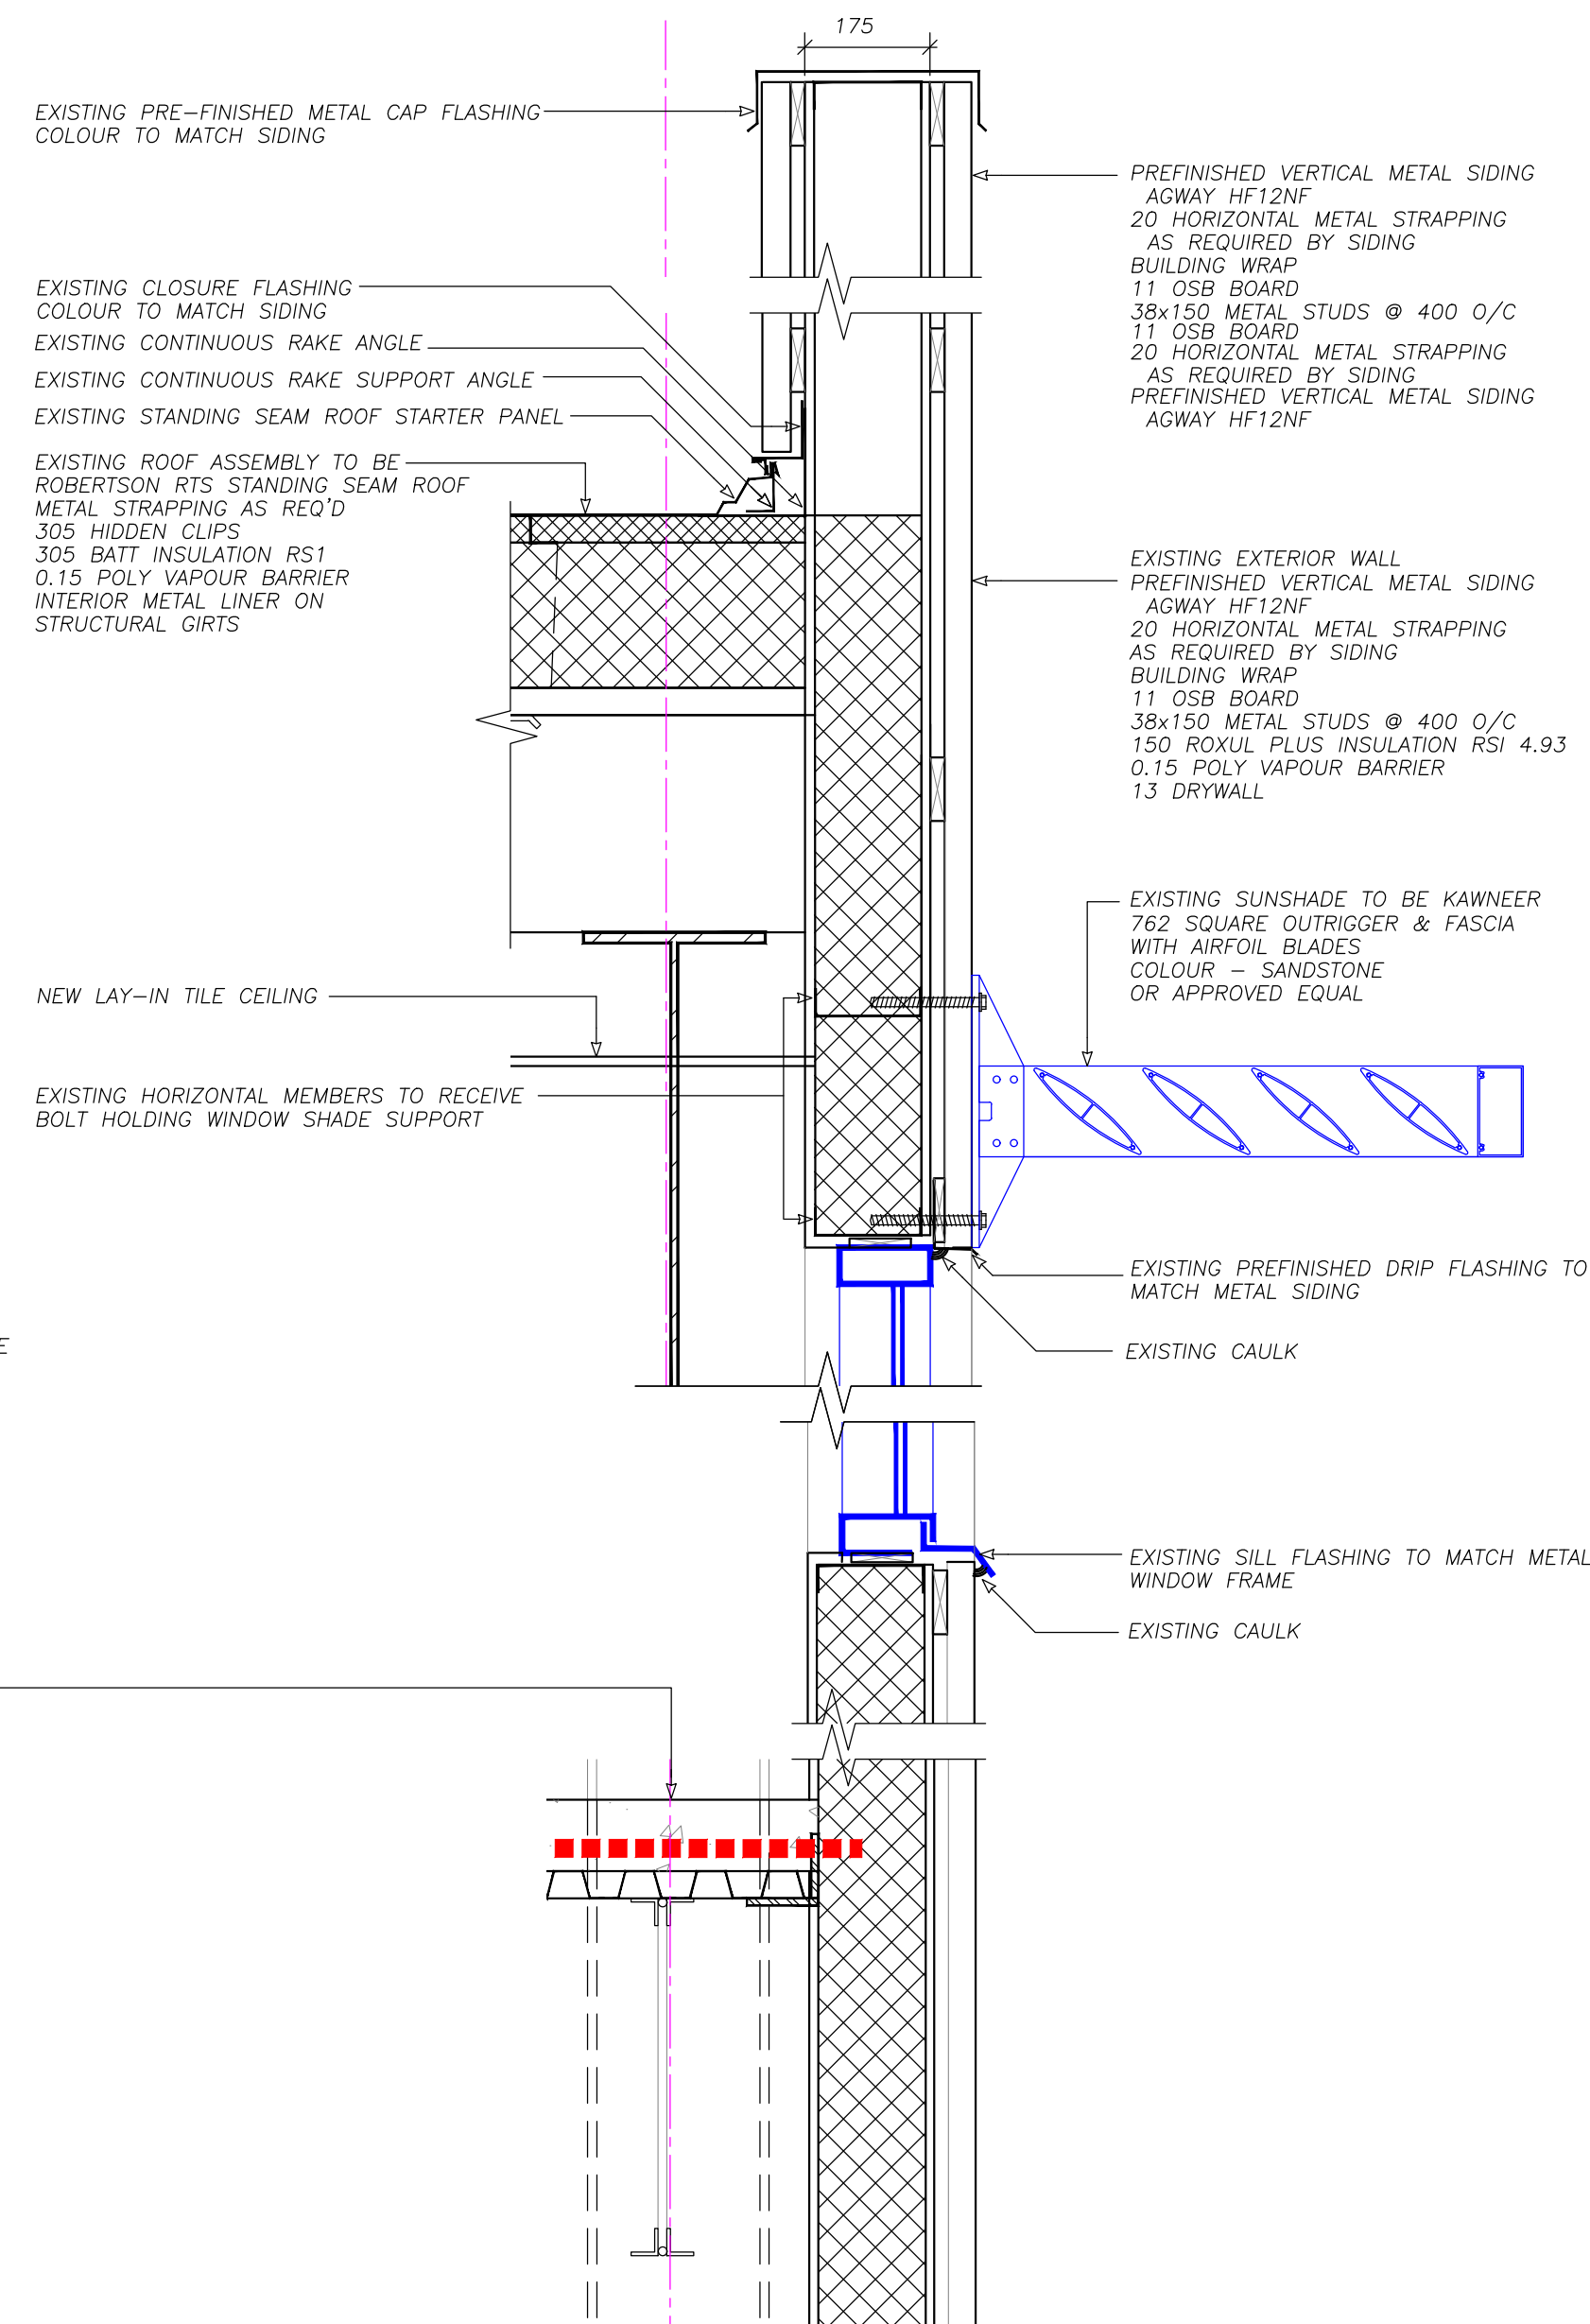


2
33 **WALL DETAILS**
SCALE 1:10

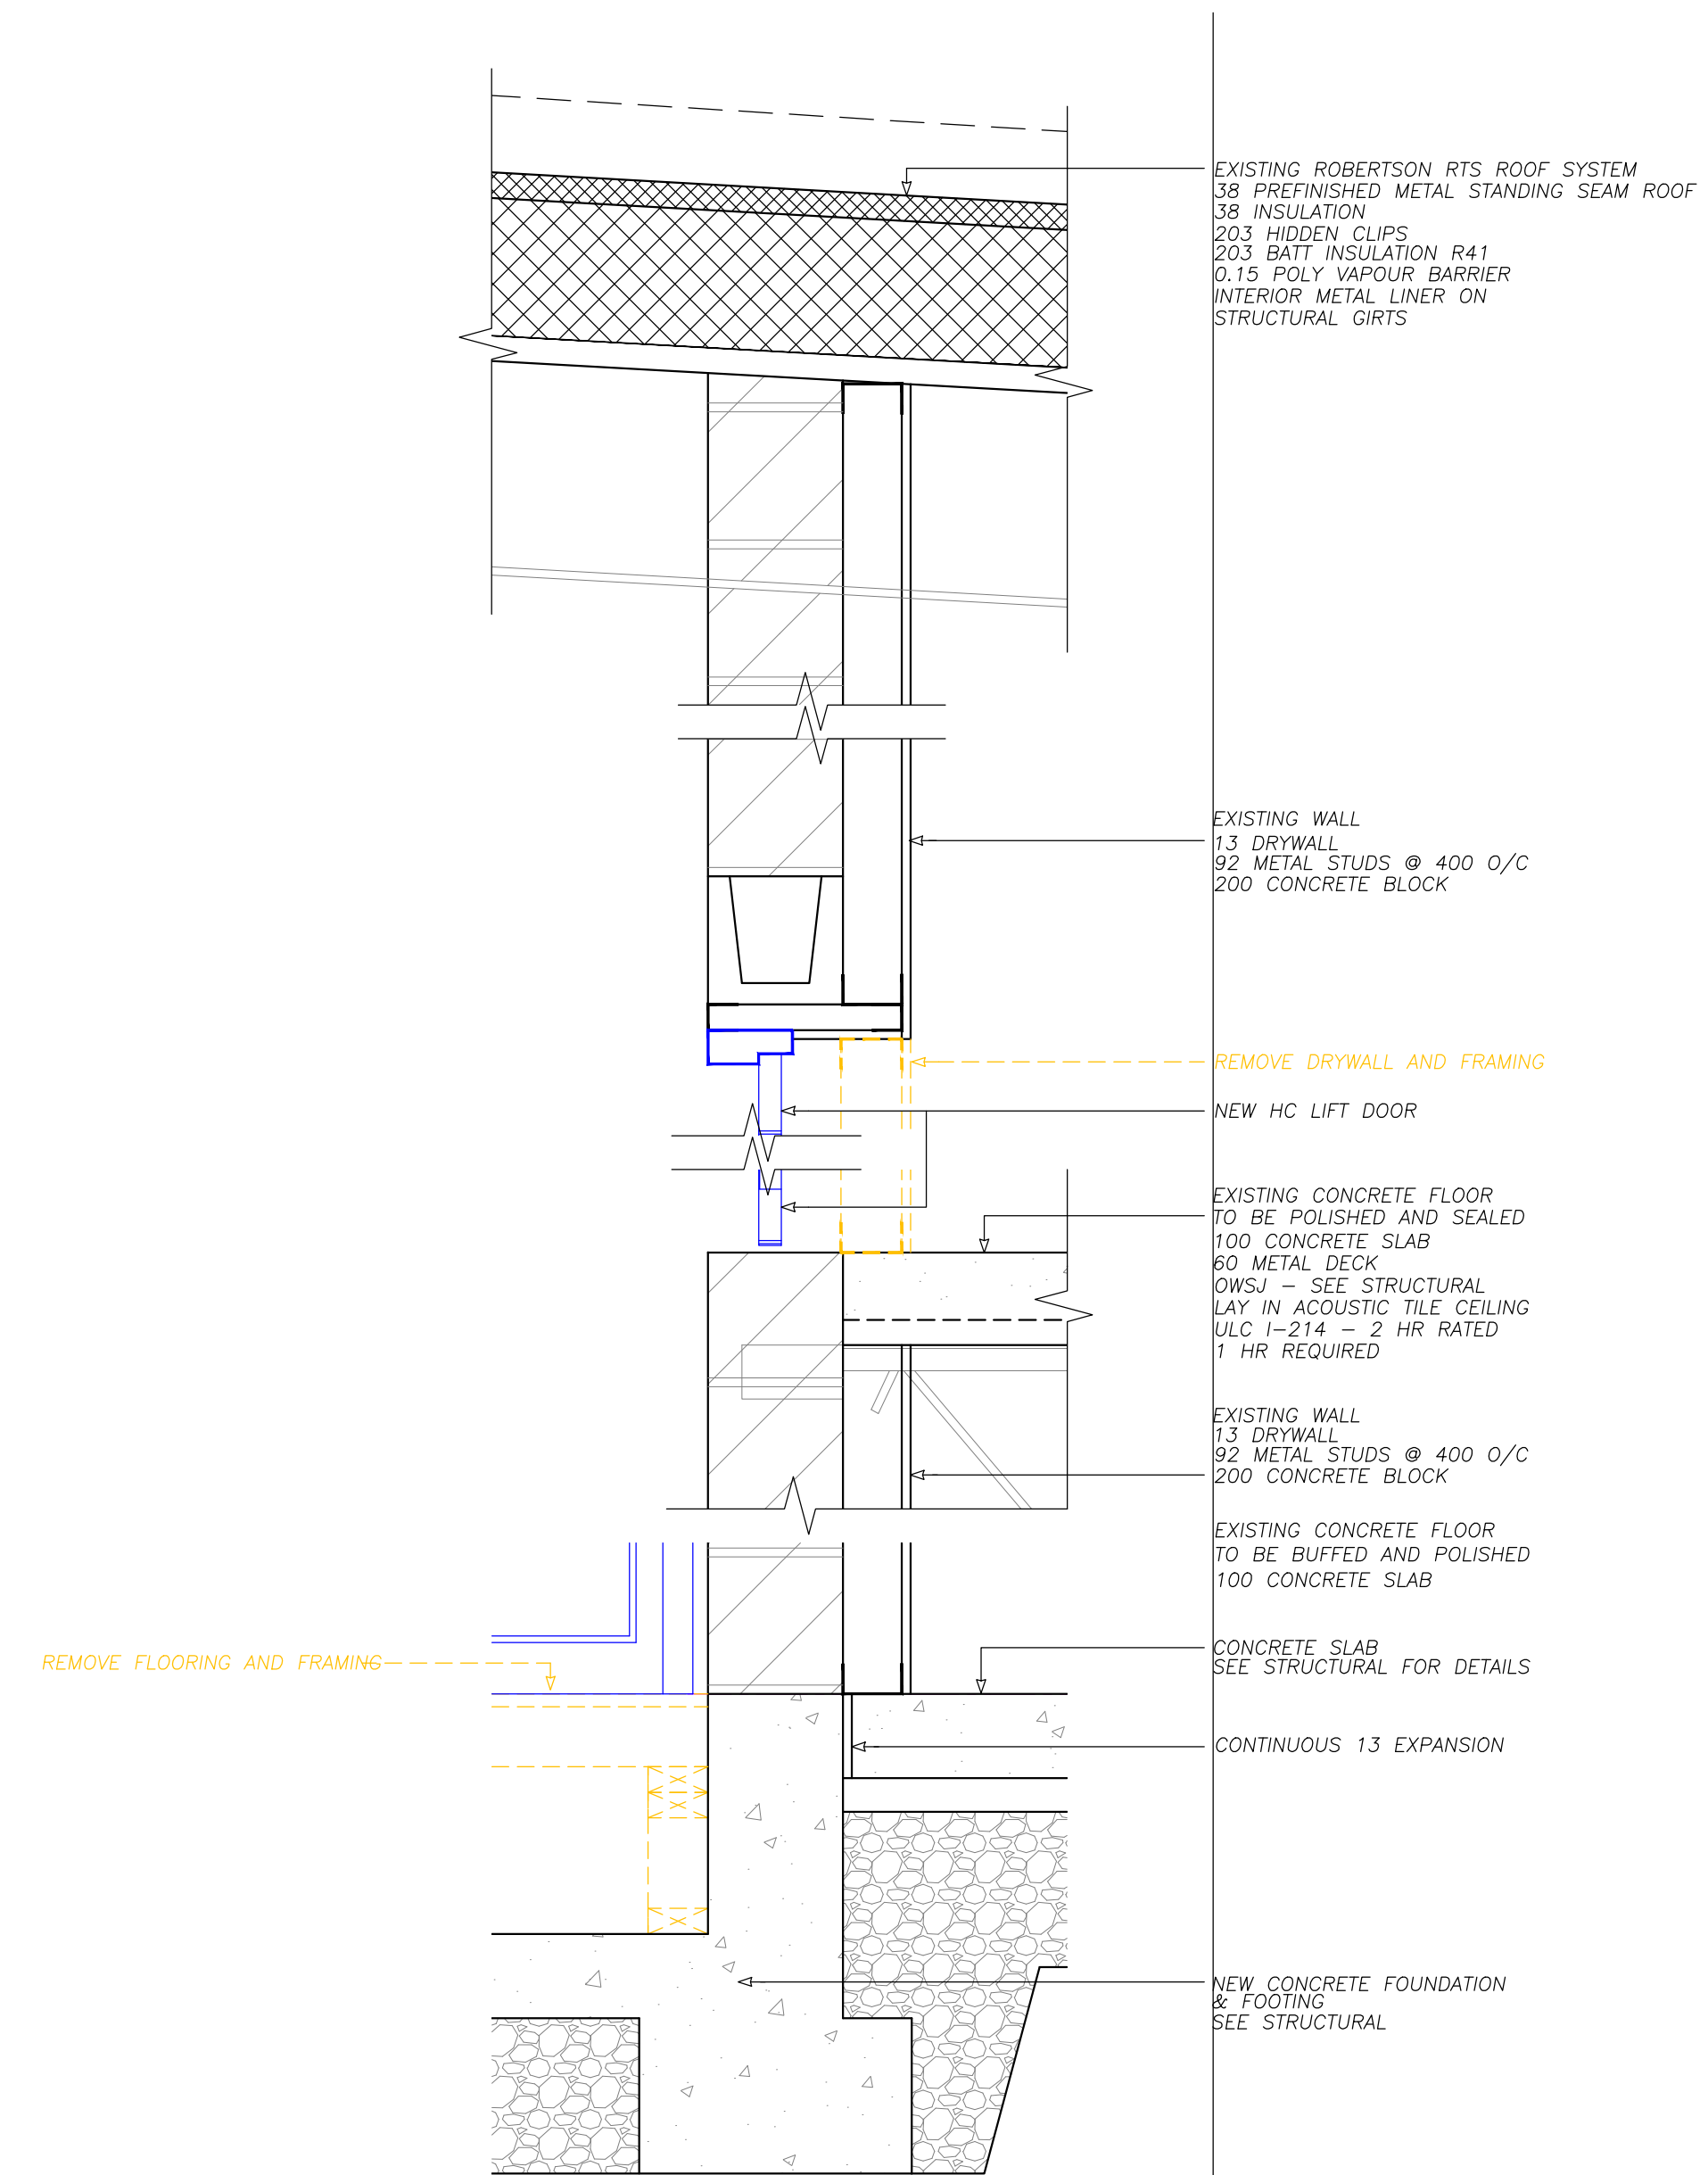

3
33 **WALL DETAILS**
SCALE 1:10

DETAIL NO. 1233
DETAIL FIRST IDENTIFIED ON SHEET NO. 0
DETAIL DRAWN ON SHEET NO. 0

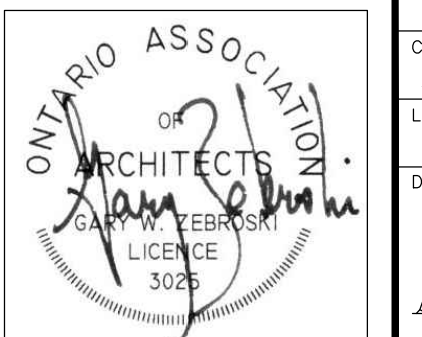

DEERE & COMPANY ENGINEERING DEPT. MOLINE, IL	
SCALE AS SHOWN	S.Z.
ISSUED FOR CONSTRUCTION	6.2
CHECKED BY	6.2
APPROVED BY	6.2
JOHN DEERE	
SECTION A, B & C	
NORTRAX OTTAWA 190 DAVID MANCHESTER ROAD OTTAWA, ONTARIO	
PROJECT NO.	1233
UNIT CODE	
LOCATION CODE	
BUILDING NO.	
CATEGORY	ARCHITECTURE
LEVEL	
DRW'G NO.	A03