



GROUND FLOOR

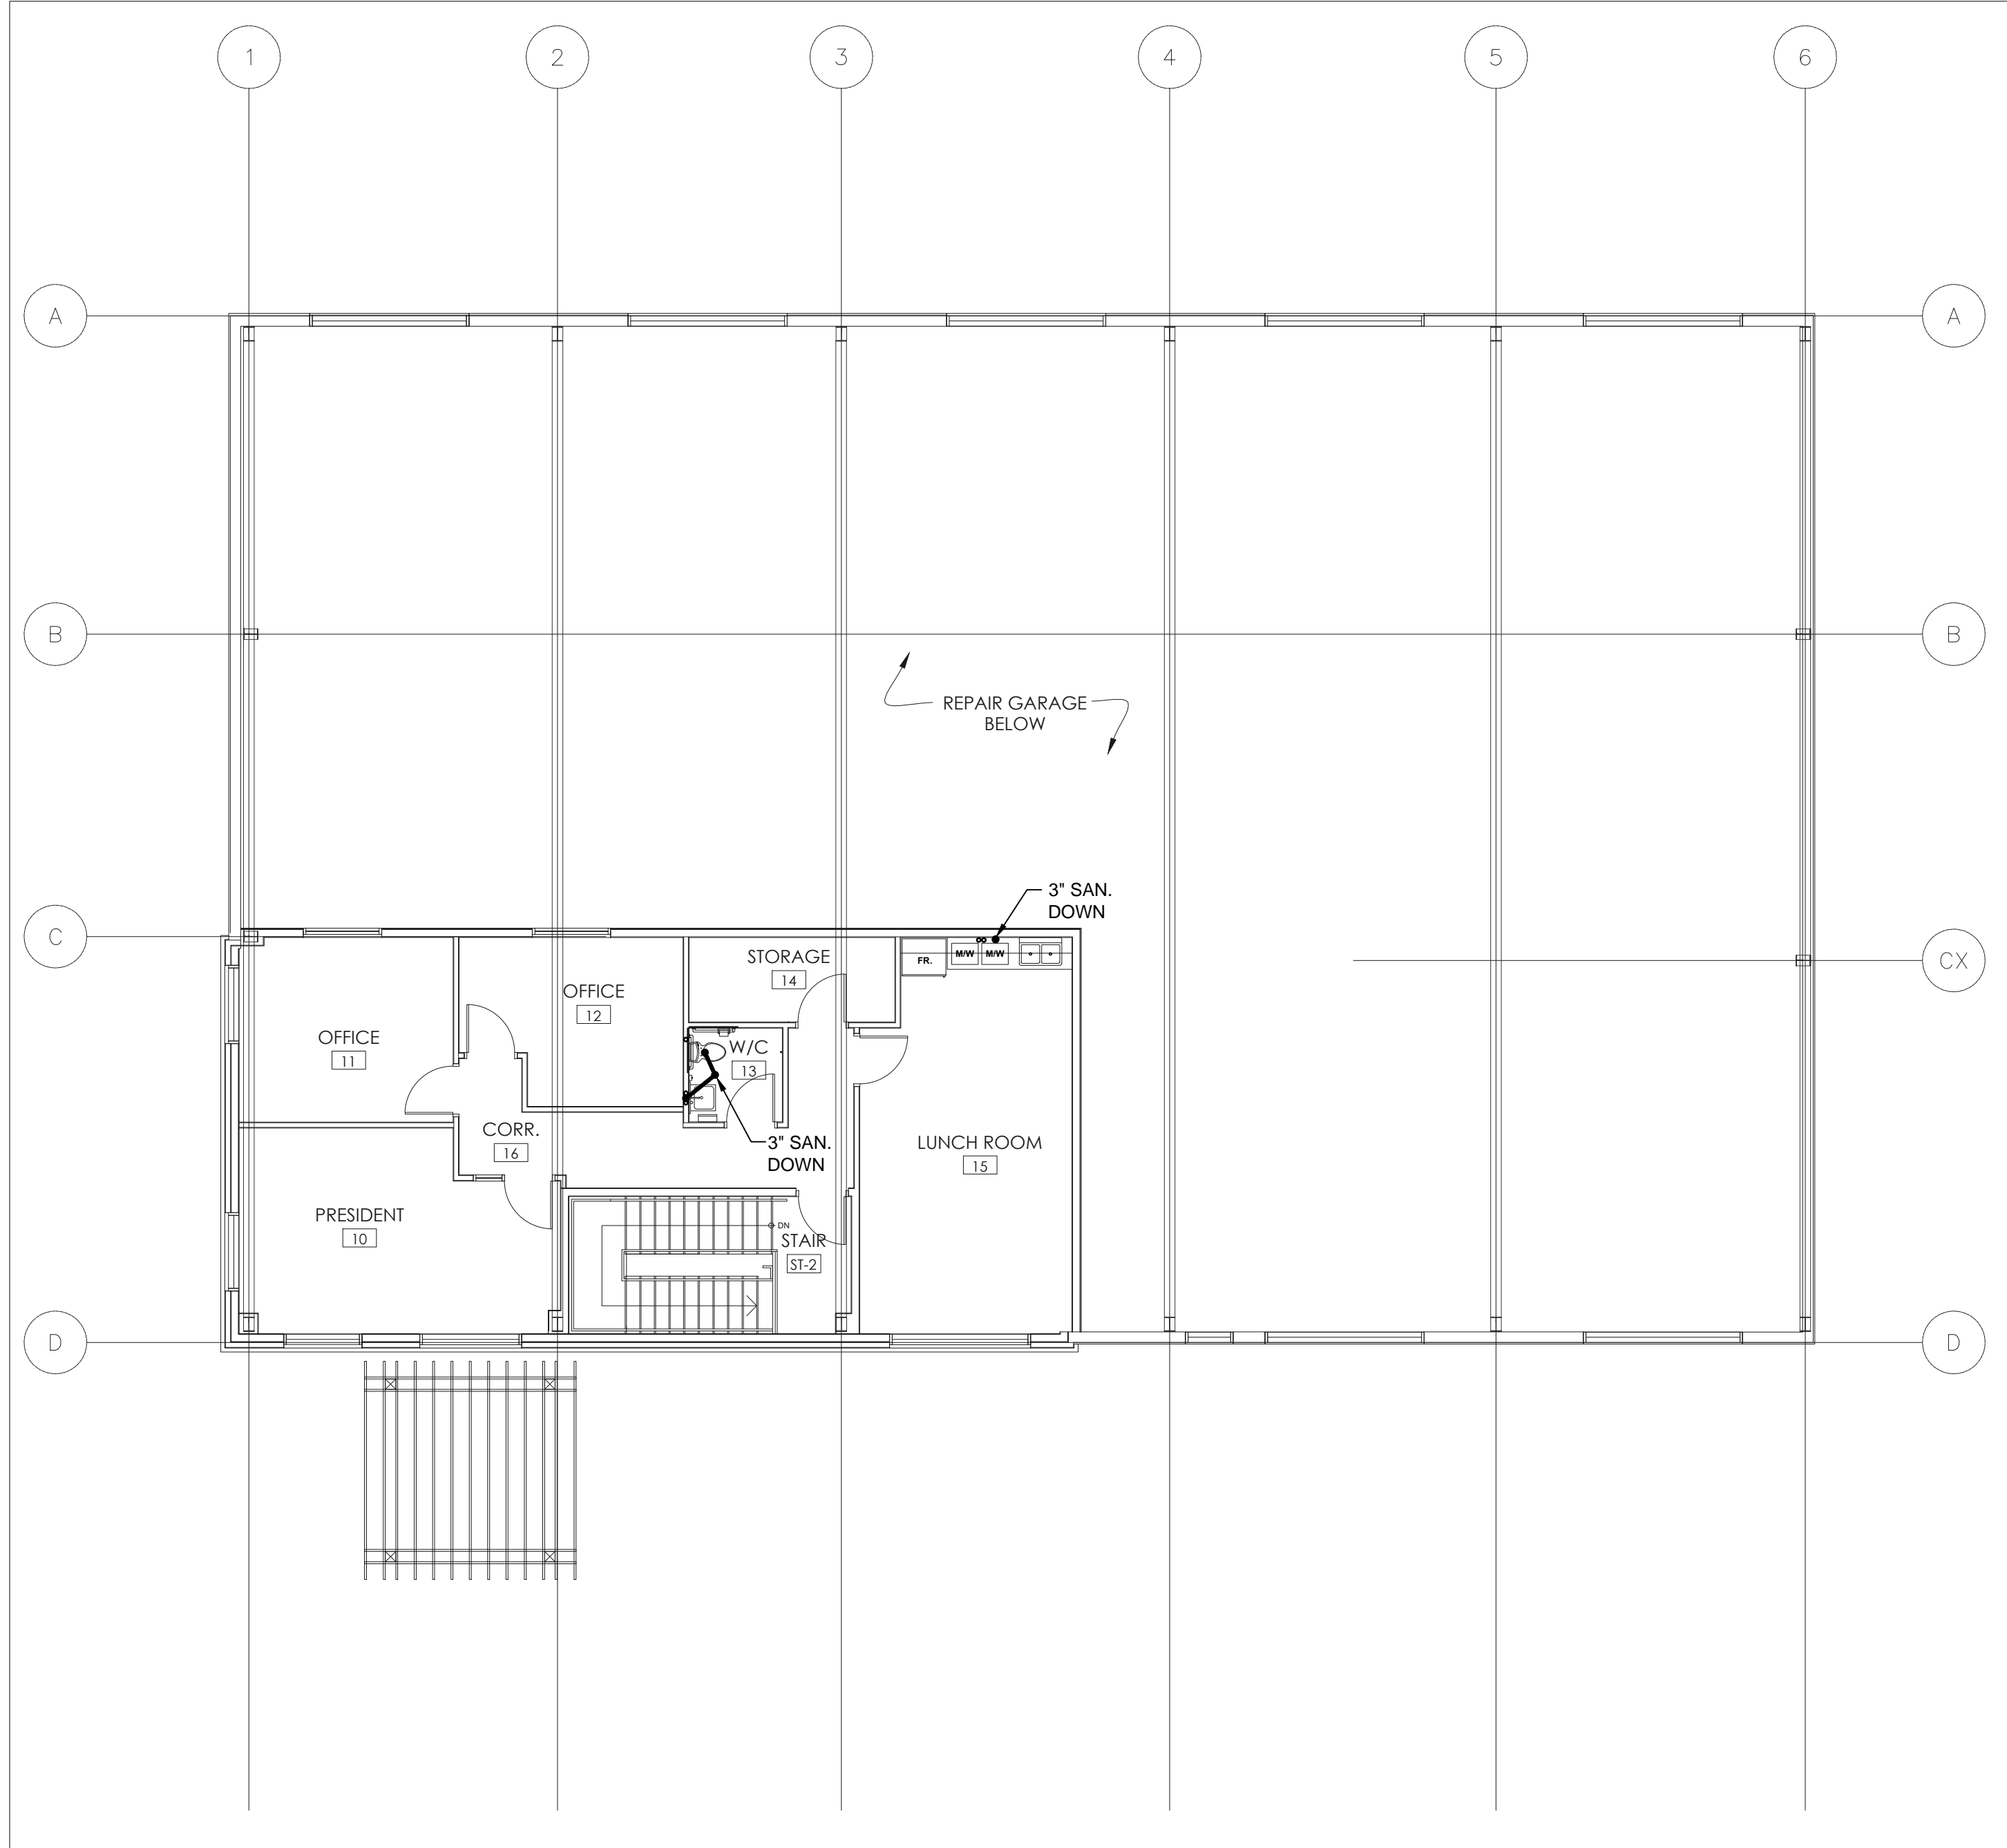


2nd FLOOR

NO.	DATE	REVISION	NAME
3	APR. 20, 2018	ADDED FIRE DAMPERS DELETED 4 TALL PIPE DUCTS	MY
2	FEB. 28, 2018	PRICING	MY
1	JAN. 24, 2018	BUILDING PERMIT	MY

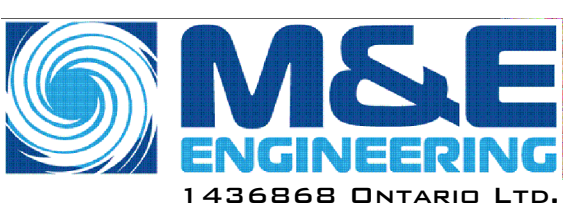

THIS DRAWING IS THE SOLE PROPERTY OF M & E ENGINEERING. REPRODUCTION IS NOT PERMITTED

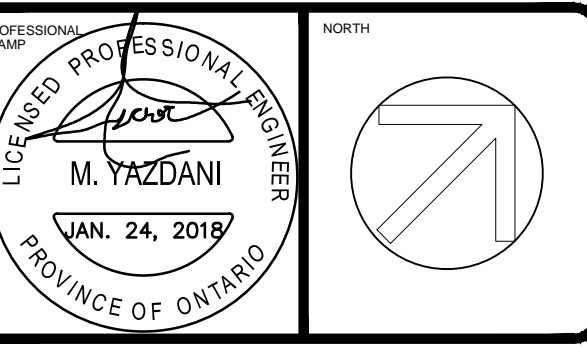

PROJECT
BRY-AIN HOLDINGS LTD.
EQUIPMENT REPAIR GARAGE
2688 CARP RD. OTTAWA, ON

DRAWING
GROUND & 2nd FLOOR
PLUMBING LAYOUTS

PROJECT NUMBER	
CHECKED BY MY	DESIGNED BY MY
DRAWN BY SY	SCALE 1 : 100
DATE	DRAWING NUMBER
REVISION	M-2