

WALL SCHEDULE


- 1 EXTERIOR OFFICE WALL
38 VERTICAL PRE-FINISHED METAL SIDING
20x90 HORIZONTAL STRAPPING @ 400 O/C
BUILDING WRAP
11 OSB
38x150 STEEL STUDS
150 ROXUL PLUS INSULATION RSI 4.93
0.15 POLY VAPOUR BARRIER
13 DRYWALL
- 2 EXTERIOR WEST OFFICE WALL
38 VERTICAL PRE-FINISHED METAL SIDING
20x90 HORIZONTAL STRAPPING @ 400 O/C
BUILDING WRAP
ULC W440 - 2 HR - CONSISTING OF
19 TYPE 'X' DRYWALL
92x32 METAL STUDS @ 400 O/C
MINERAL WOOL BATTES RSI 2.47
19 TYPE 'X' DRYWALL
89x32 METAL STUDS @ 400 O/C
89 ROXUL PLUS INSULATION RSI 2.93
0.15 POLY VAPOUR BARRIER
13 DRYWALL
- 3 13 DRYWALL
38x92 METAL STUDS @ 400 O/C
- 4 300 CONCRETE BLOCK
ULC U901 - 4 HR RATED
- 5 RATED INTERIOR SOUND PARTITION TO BE
13 TYPE 'X' DRYWALL
2 SETS 38x92 METAL STUDS @ 400 O/C
STAGGERED ON 38x150 T & B PLATE TO
U/S OF STRUCTURE ABOVE
100 SOUND BATTES
13 TYPE 'X' DRYWALL
SEAL PERIMETER WITH CAULKING
SIMILAR TO ULC W-412 - 1 HR RATED
- 6 16 TYPE 'X' DRYWALL
38x92 METAL STUDS @ 400 O/C
16 TYPE 'X' DRYWALL
ULC W407 - 1 HR RATED
- 7 INSTALL UNPAINTED 20 FIRE RATED
PLYWOOD FROM 900 TO 2100 AFF
- 8 16 TYPE 'X' DRYWALL
38x92 METAL STUDS @ 400 O/C
200 CONCRETE BLOCK
ULC U905 - 2 HR RATED
- 9 13 DRYWALL
38x38 METAL STUDS @ 400 O/C
- 10 NEW INTERIOR PARTITION TO BE
16 TYPE 'X' DRYWALL
38x92 METAL STUDS @ 400 O/C
16 TYPE 'X' DRYWALL

ALL MATERIALS ON THE MAIN FLOOR ARE EXISTING

MAIN FLOOR

SCALE 1:50

NOTE: WHAT USE TO BE STORAGE 3
IS NOW THE HC LIFT

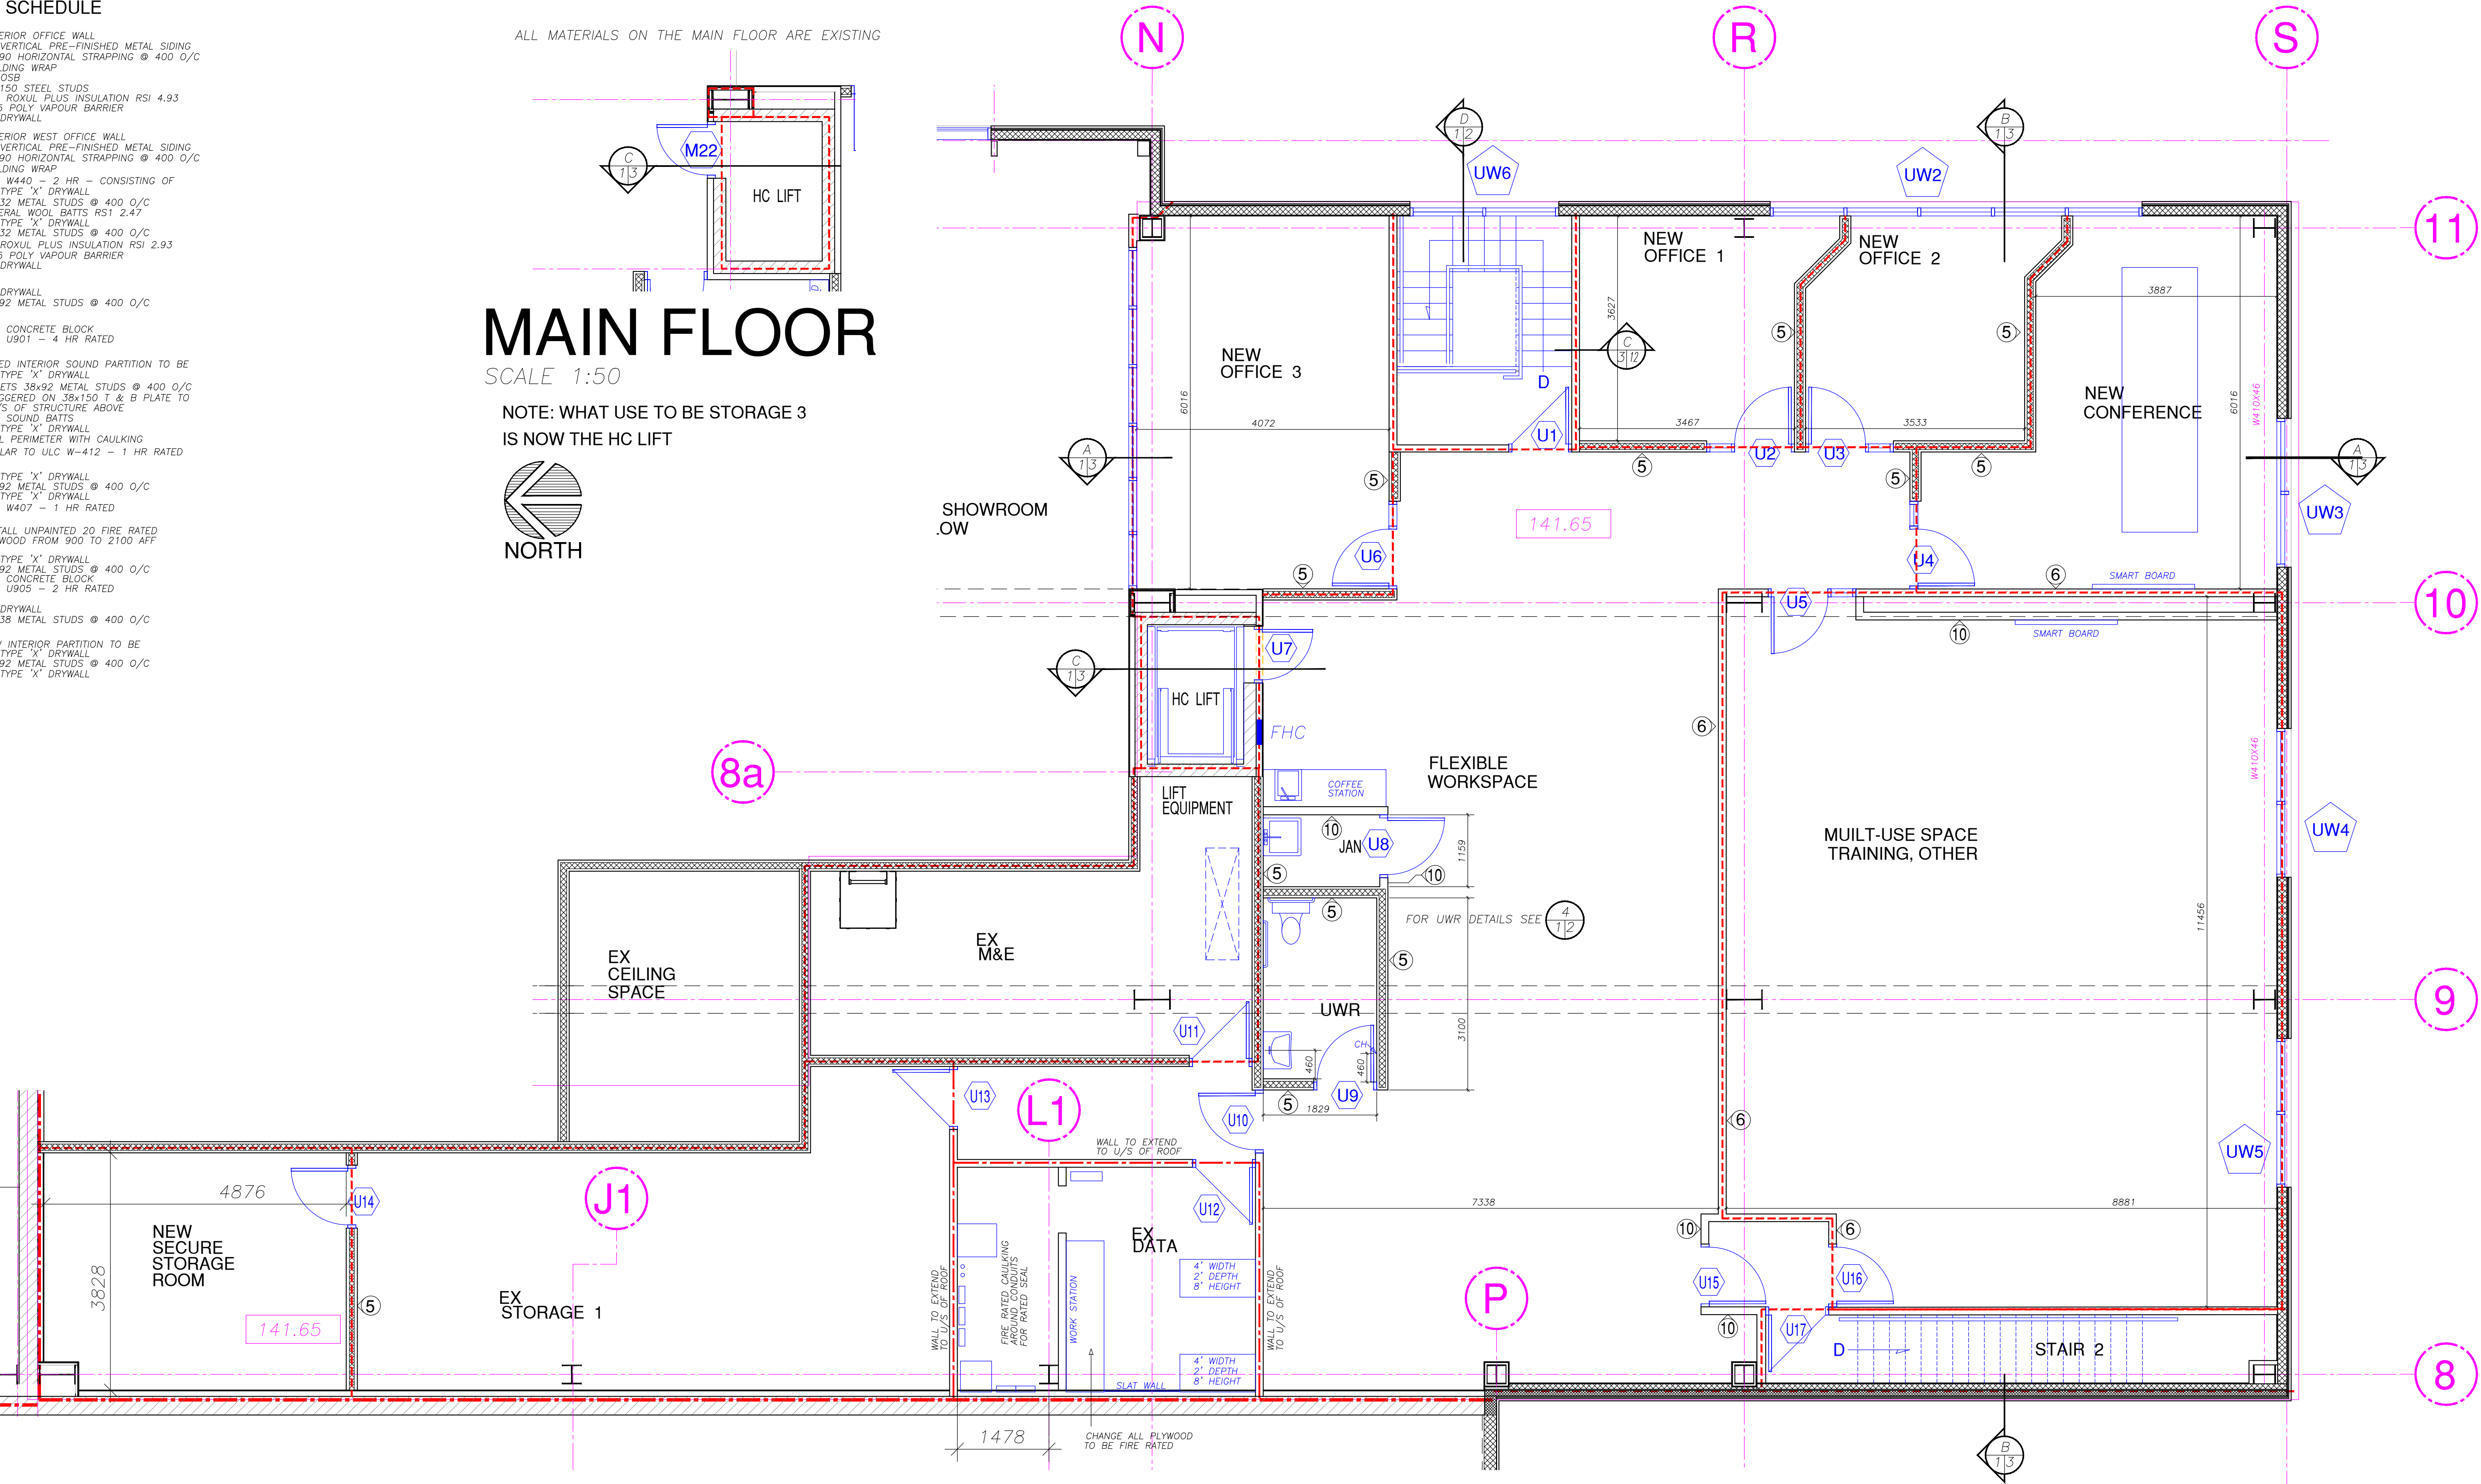



SECOND FLOOR

SCALE 1:50



DRAWING LEGEND

- NEW CONCRETE
- NEW CONCRETE BLOCK
- NEW DRYWALL PARTITION
- NEW INSULATED PARTITION
- EXISTING DOOR
- NEW DOOR
- 1 HR FIRE SEPARATION
- PROPOSED GRADE ELEVATION

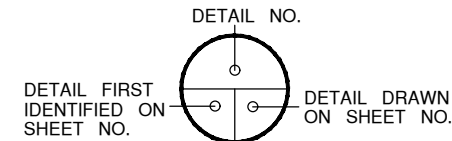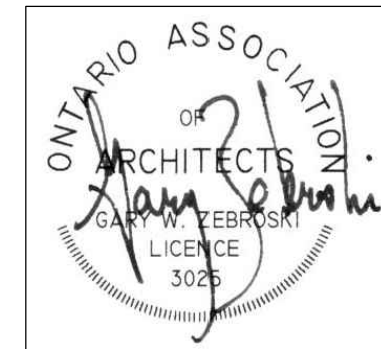

SECOND FLOOR DOOR & WINDOW SCHEDULE INFORMATION IS ON SHEET A2

DEERE & COMPANY ENGINEERING DEPT. MOLINE, IL	SCALE AS SHOWN	ISSUED FOR CONSTRUCTION	DESIGNED BY C.Z.	CHECKED BY C.Z.	APPROVED BY C.Z.
	Copyright Deere & Company				
JOHN DEERE					
TITLE	UPPER LEVEL PLAN				
	PROJECT NO. 1233				
PROJECT NO.	UNIT CODE				
	LOCATION CODE				
BUILDING NO.	CATEGORY ARCHITECTURE				
	LEVEL				
DRAWING NO.	A01				